


EQUIP 147A 8'-6" SAT 2	HALL 147 7'-10" SAT 1	WET LAB 148 8'-8" SAT 2	BSL II 150 8'-8" SAT 2	STOR 149 8'-6" SAT 2	LOUNGE 141 7'-10" SAT 1	KITCHEN 140 7'-10" SAT 1	BRI STORAGE 126 7'-10" SAT 1	HALL 124 7'-10" SAT 1	AFO STORAGE 125 7'-10" SAT 1
------------------------------	-----------------------------	-------------------------------	------------------------------	----------------------------	-------------------------------	--------------------------------	------------------------------------	-----------------------------	------------------------------------

2 SECOND FLOOR - RCP
SCALE: 1/8" = 1'-0"

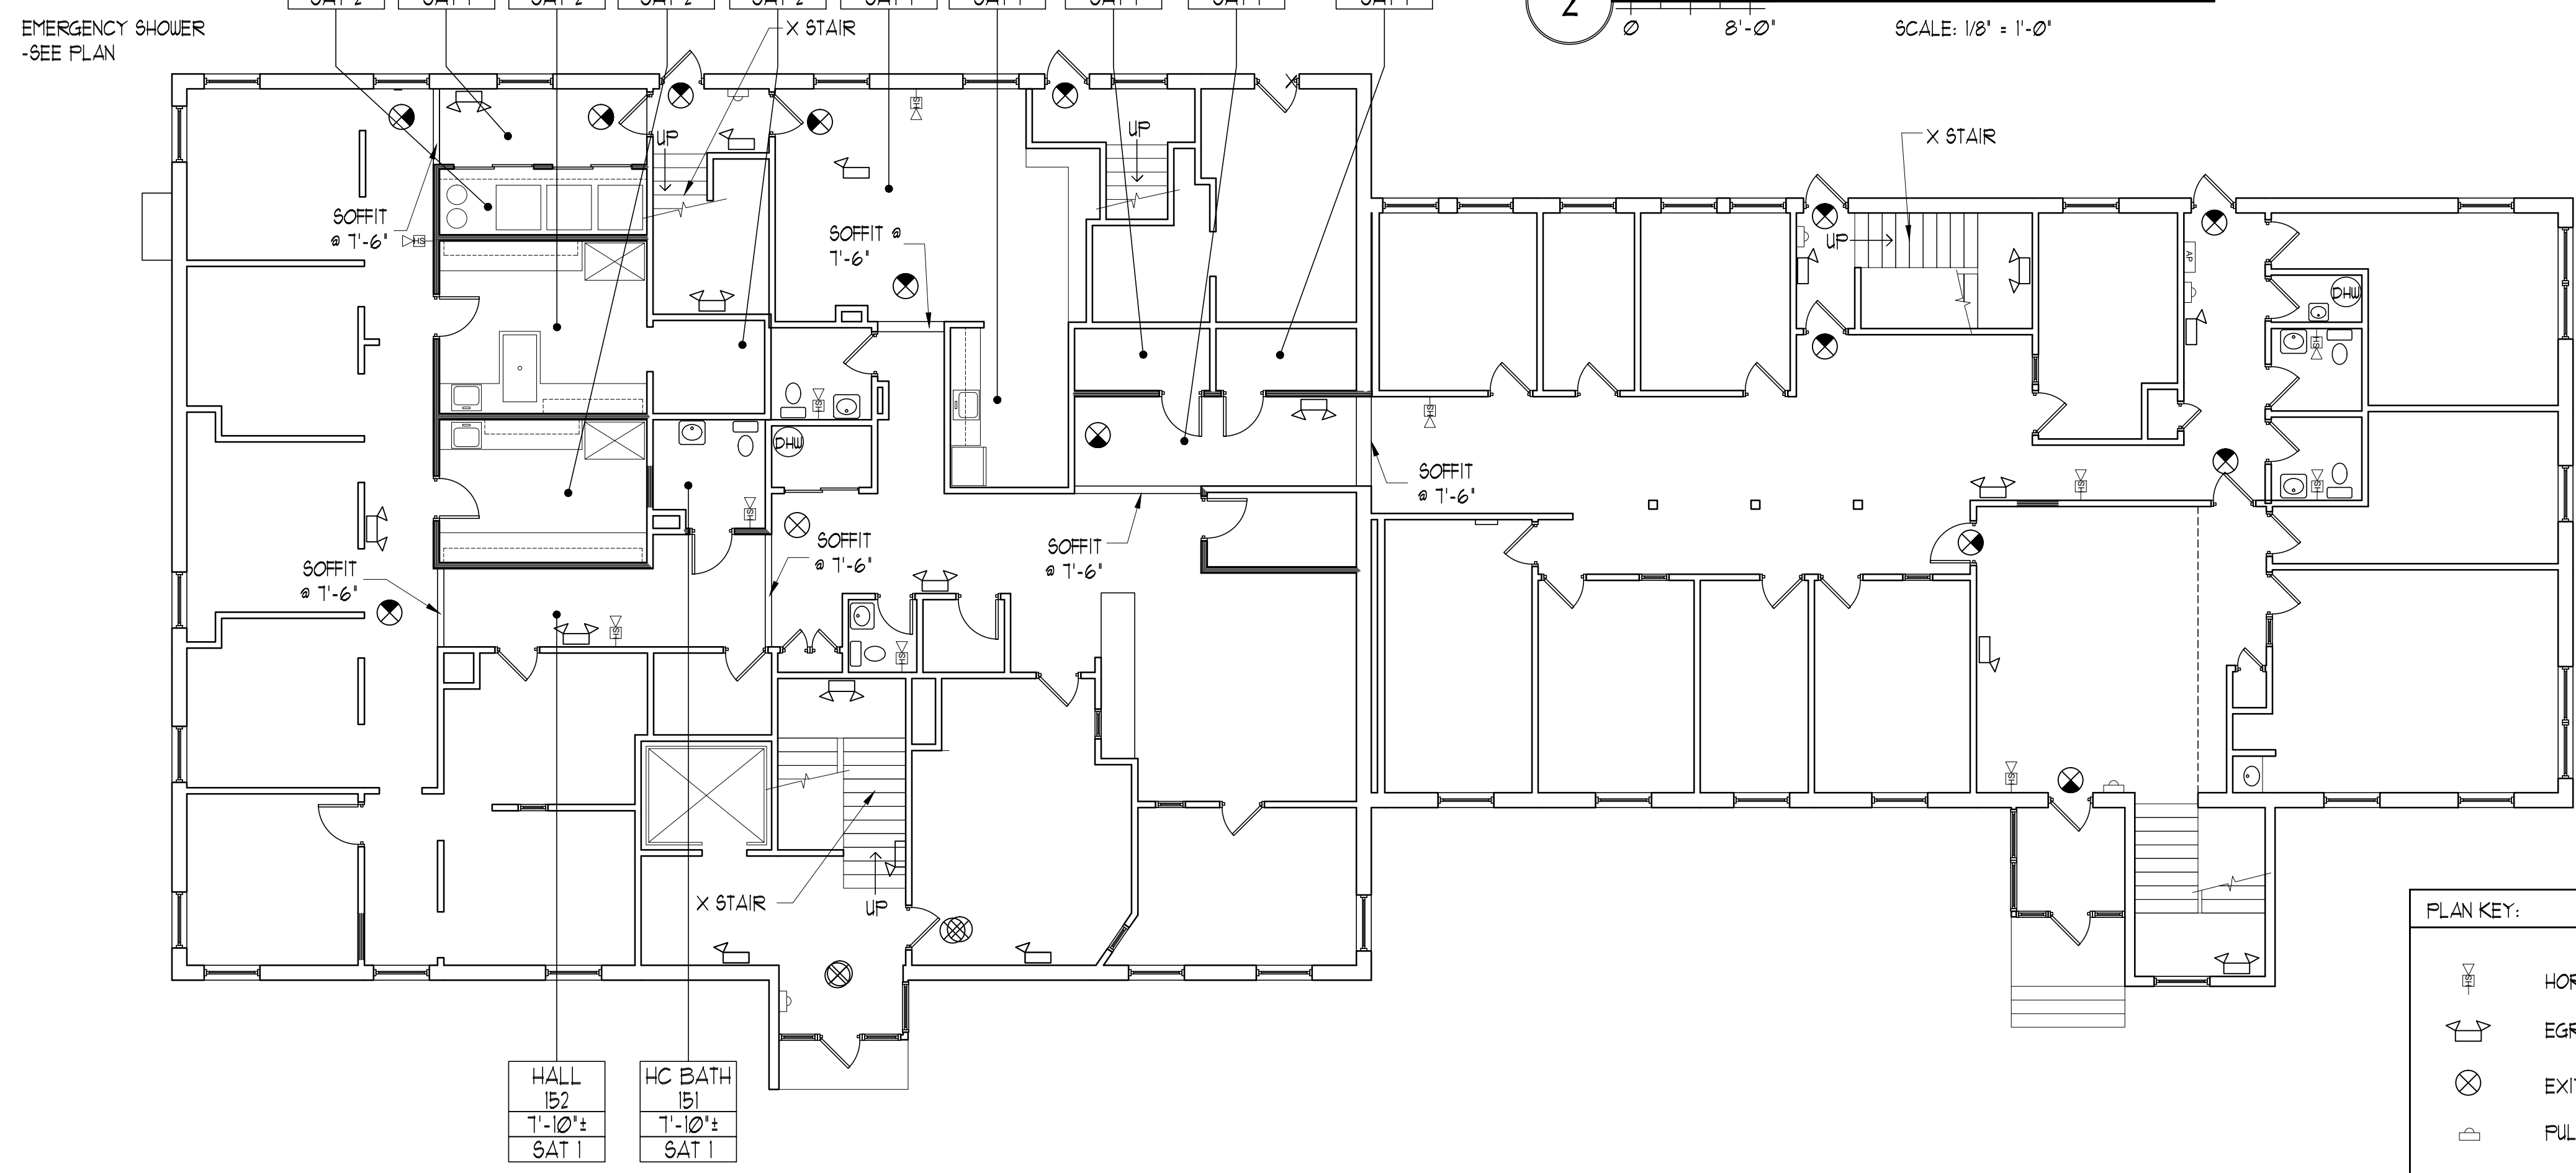

HALL 152 7'-10" SAT 1	HC BATH 151 7'-10" SAT 1
-----------------------------	--------------------------------


1 FIRST FLOOR - RCP
SCALE: 1/8" = 1'-0"

PLAN KEY:

	HORN/STROBE
	EGRESS LIGHT
	EXIT SIGN
	FULL STATION
	FIRE EXTINGUISHER



65 NEWBURY STREET
PORTLAND, ME 04101
207.761.9000

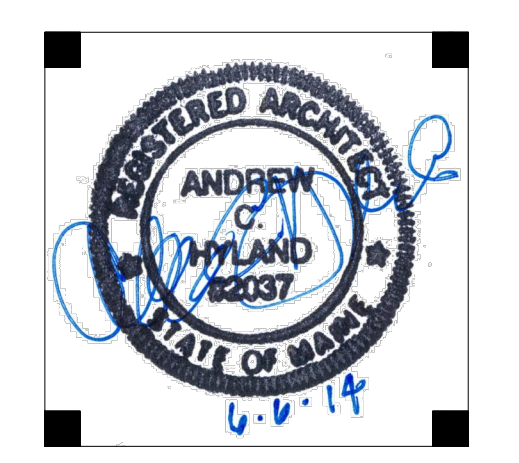

- PERMIT SET -

**Biodiversity
Portland,
Maine**

#	DATE	DESCRIPTION
-	-	-
-	-	-
-	-	-

Date Issued 06-06-2014
Project Number 14101
Drawing Scale AS NOTED

RCP

Drawn By
Checked By
ACH, LAS

A13