


PLANS ARE FOR
REFERENCE ONLY


2 BIODIVERSITY SECOND FLOOR
SCALE: 1/8" = 1'-0"

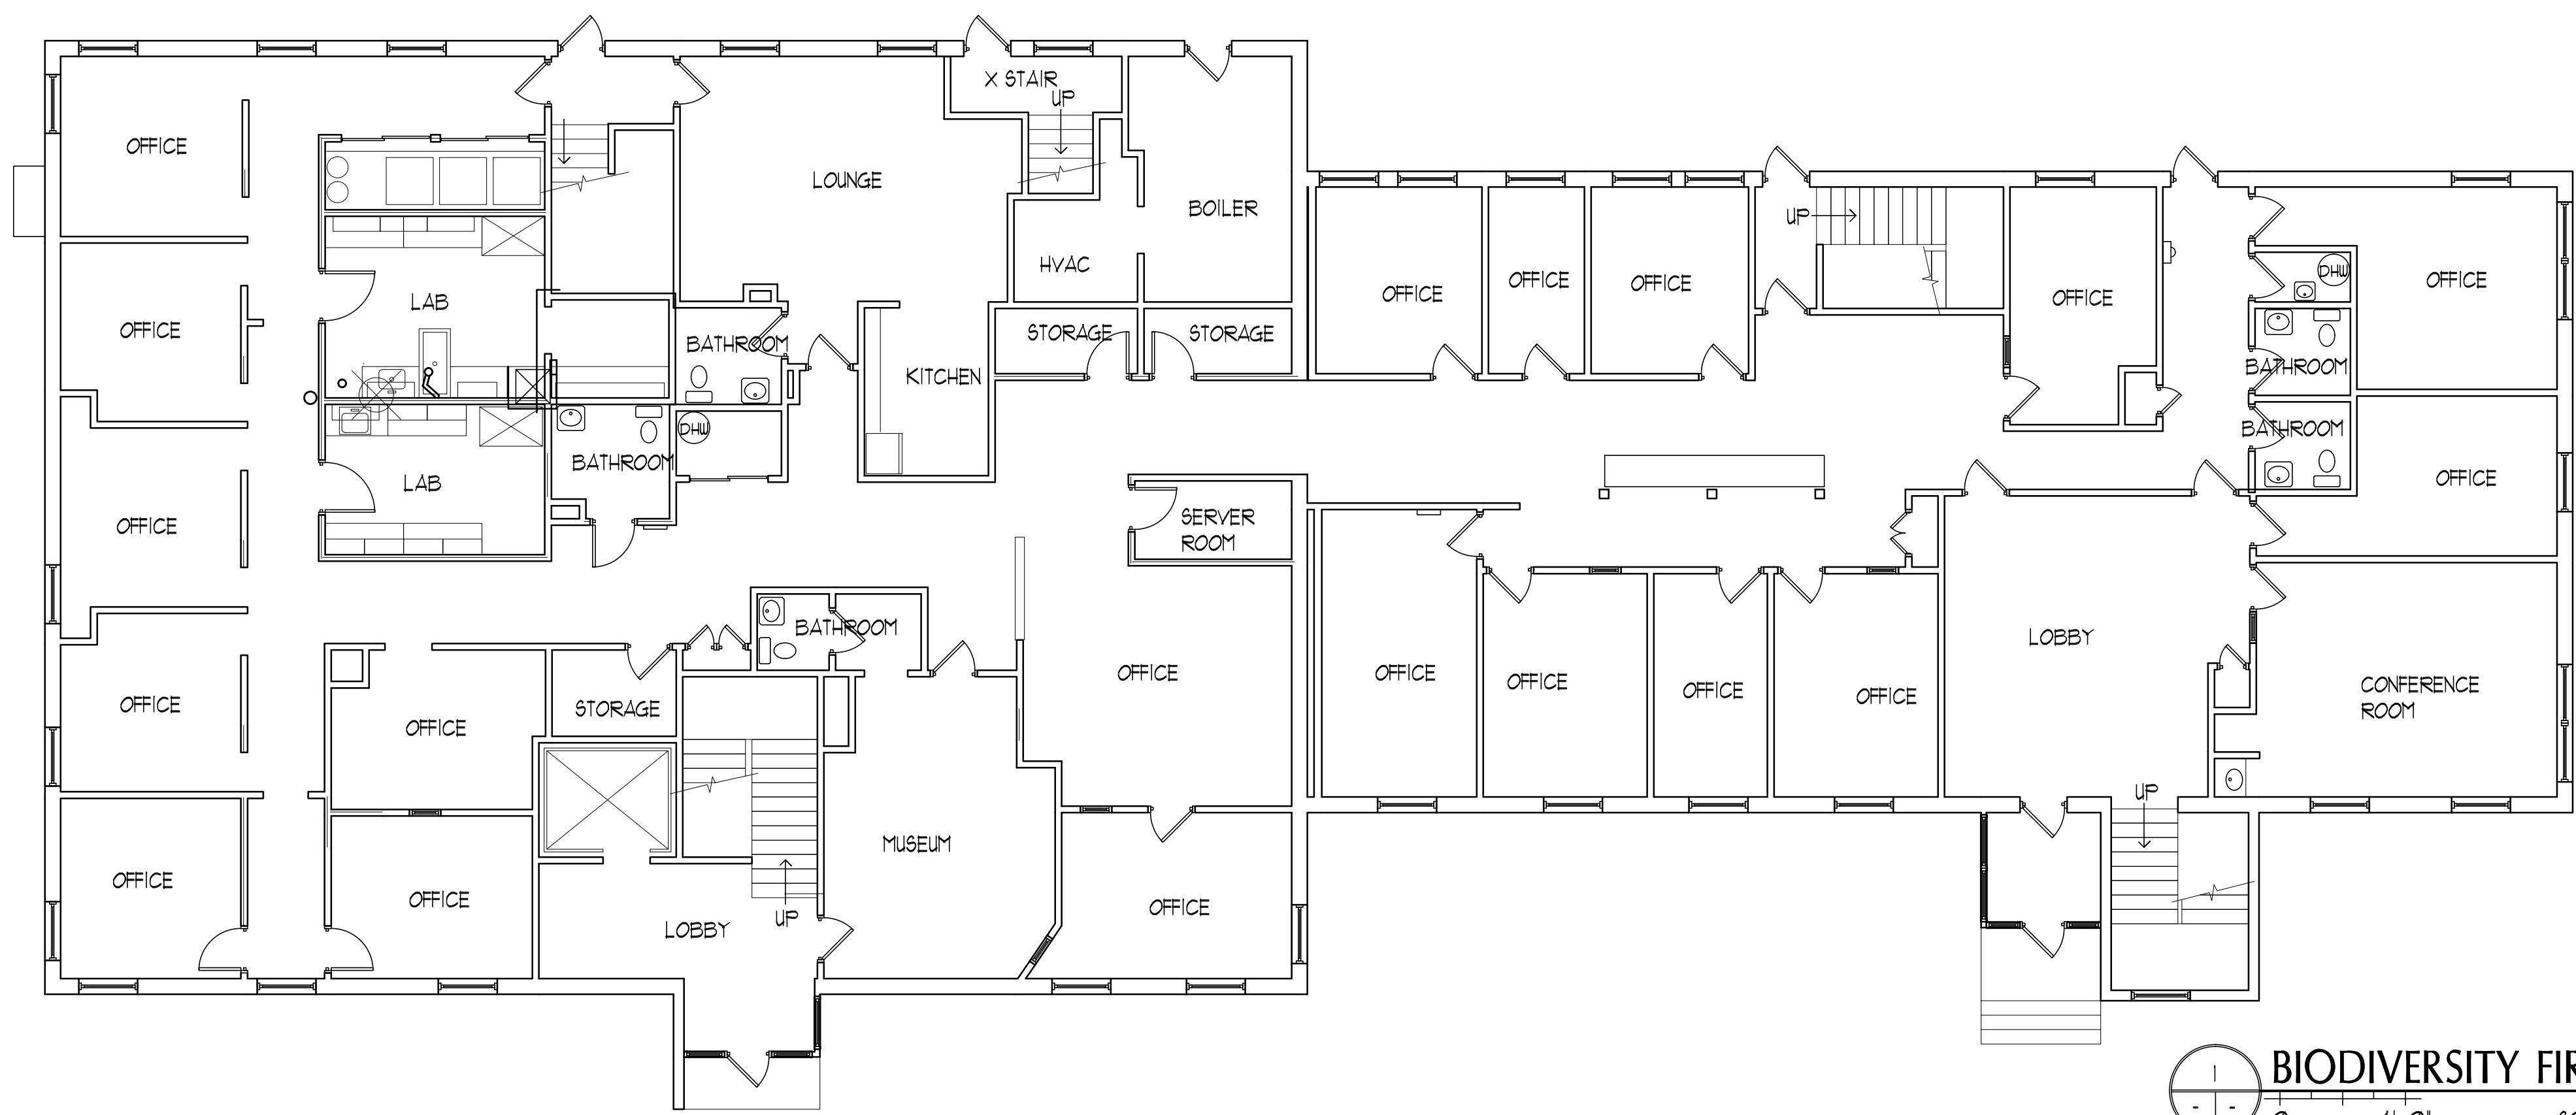

1 BIODIVERSITY FIRST FLOOR
SCALE: 1/8" = 1'-0"



65 NEWBURY STREET
PORTLAND, ME 04101
207.761.9000

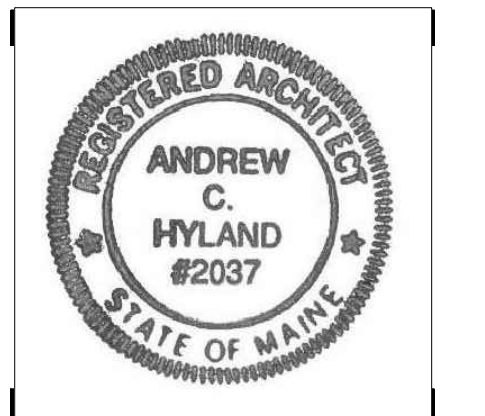

PERMIT SET
NOT FOR CONSTRUCTION

Biodiversity
Portland,
Maine

#	DATE	DESCRIPTION

Date Issued 10-1-2016
Project Number 16114
Drawing Scale AS NOTED

**EXISTING
CONDITIONS**

Drawn By	CR	T1.2
Checked By	ACH	