

2nd Floor

← Bed Room →




New Wood Beam
 2-7 1/4 LVL Beams
 2-5 1/4 PSL Post

← Remove Existing Wall
 Between Kitchen/Dinning

(Dinning)

(Kitchen)

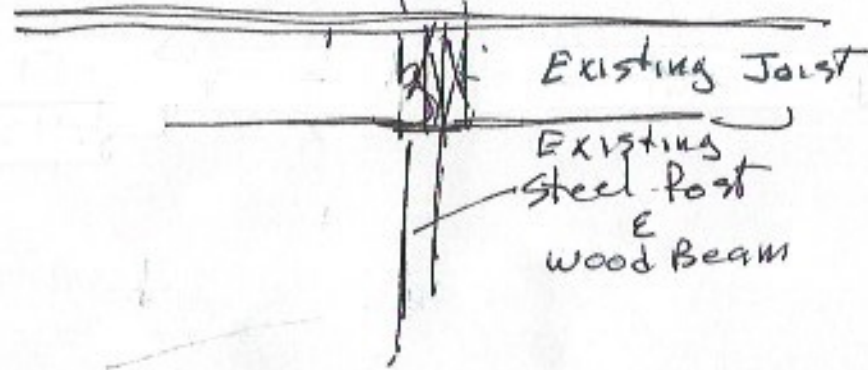


X-Section N.T.S.
 New Beam



New Beam

X-Section N.T.S.

Existing

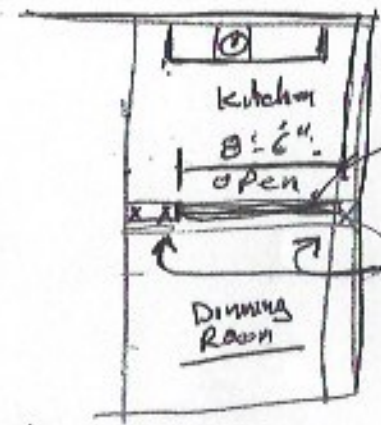

New Beam

New Post in wall

Plan View

N.T.S.

Existing