


MAGUOIT BARN  
 FOR CHRISTINE TOOHEY  
 1/4" = 1'0" 2/28/11

BENT #1 OUTSIDE VIEW

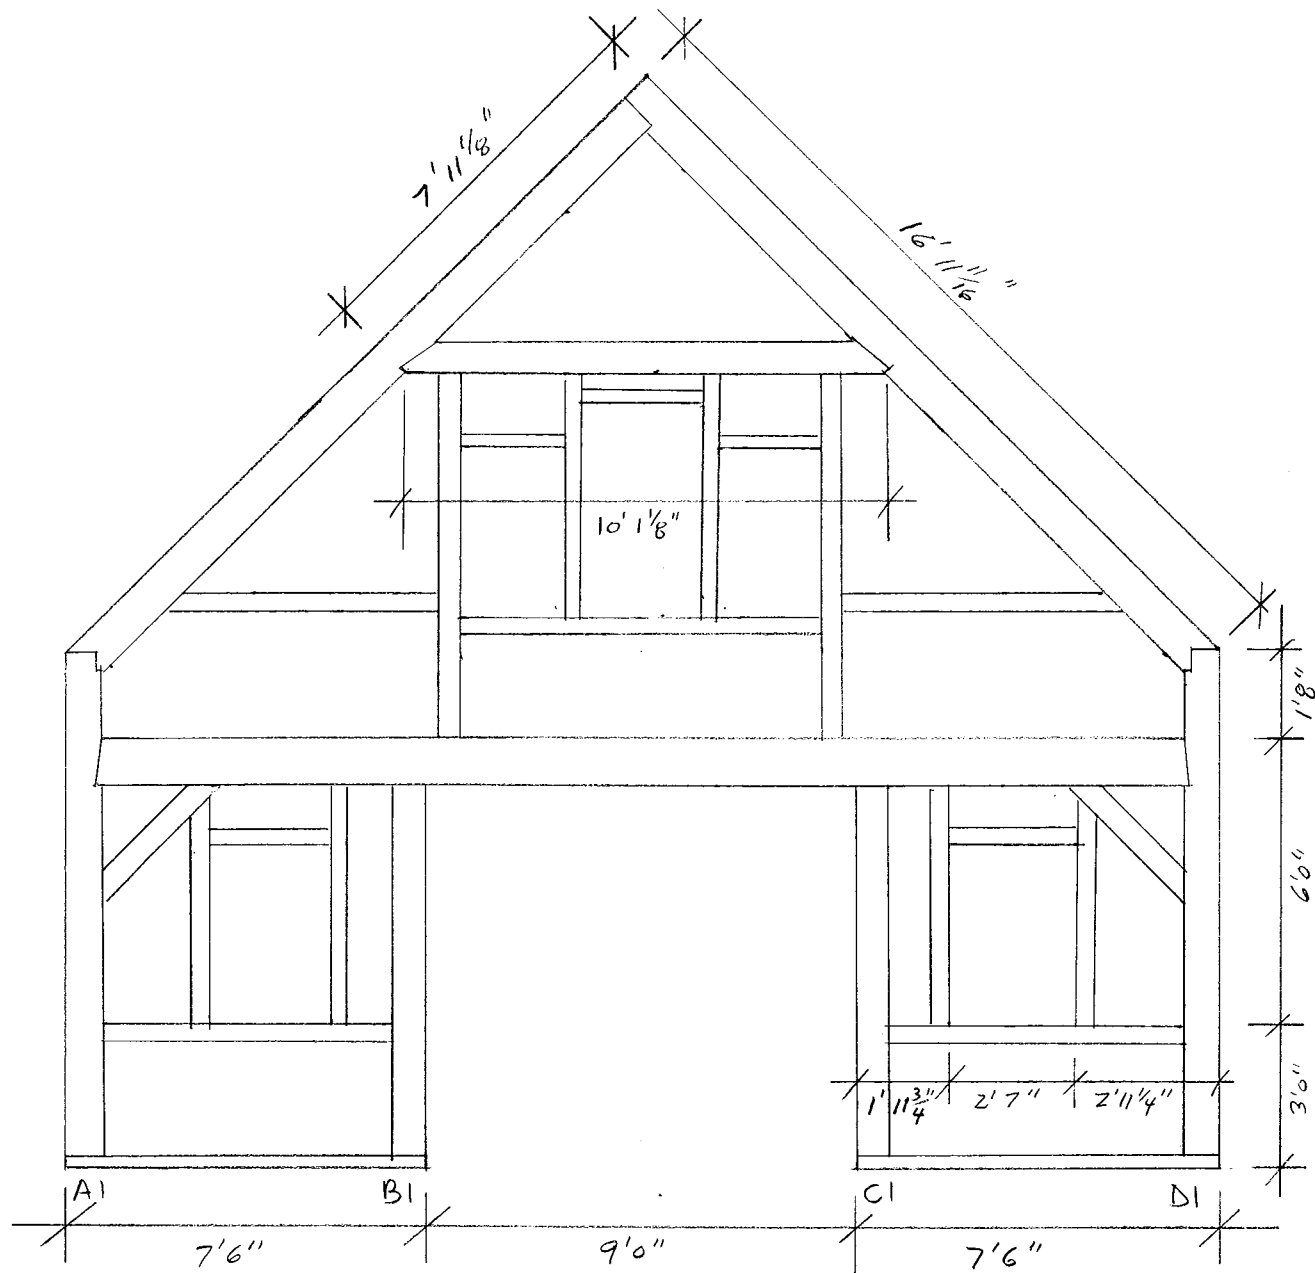

BENT #3 INSIDE VIEW

