


MAQUOIT BARN FOR

CHRISTINE TOOHEY

1/4" = 1'0" 2/28/11

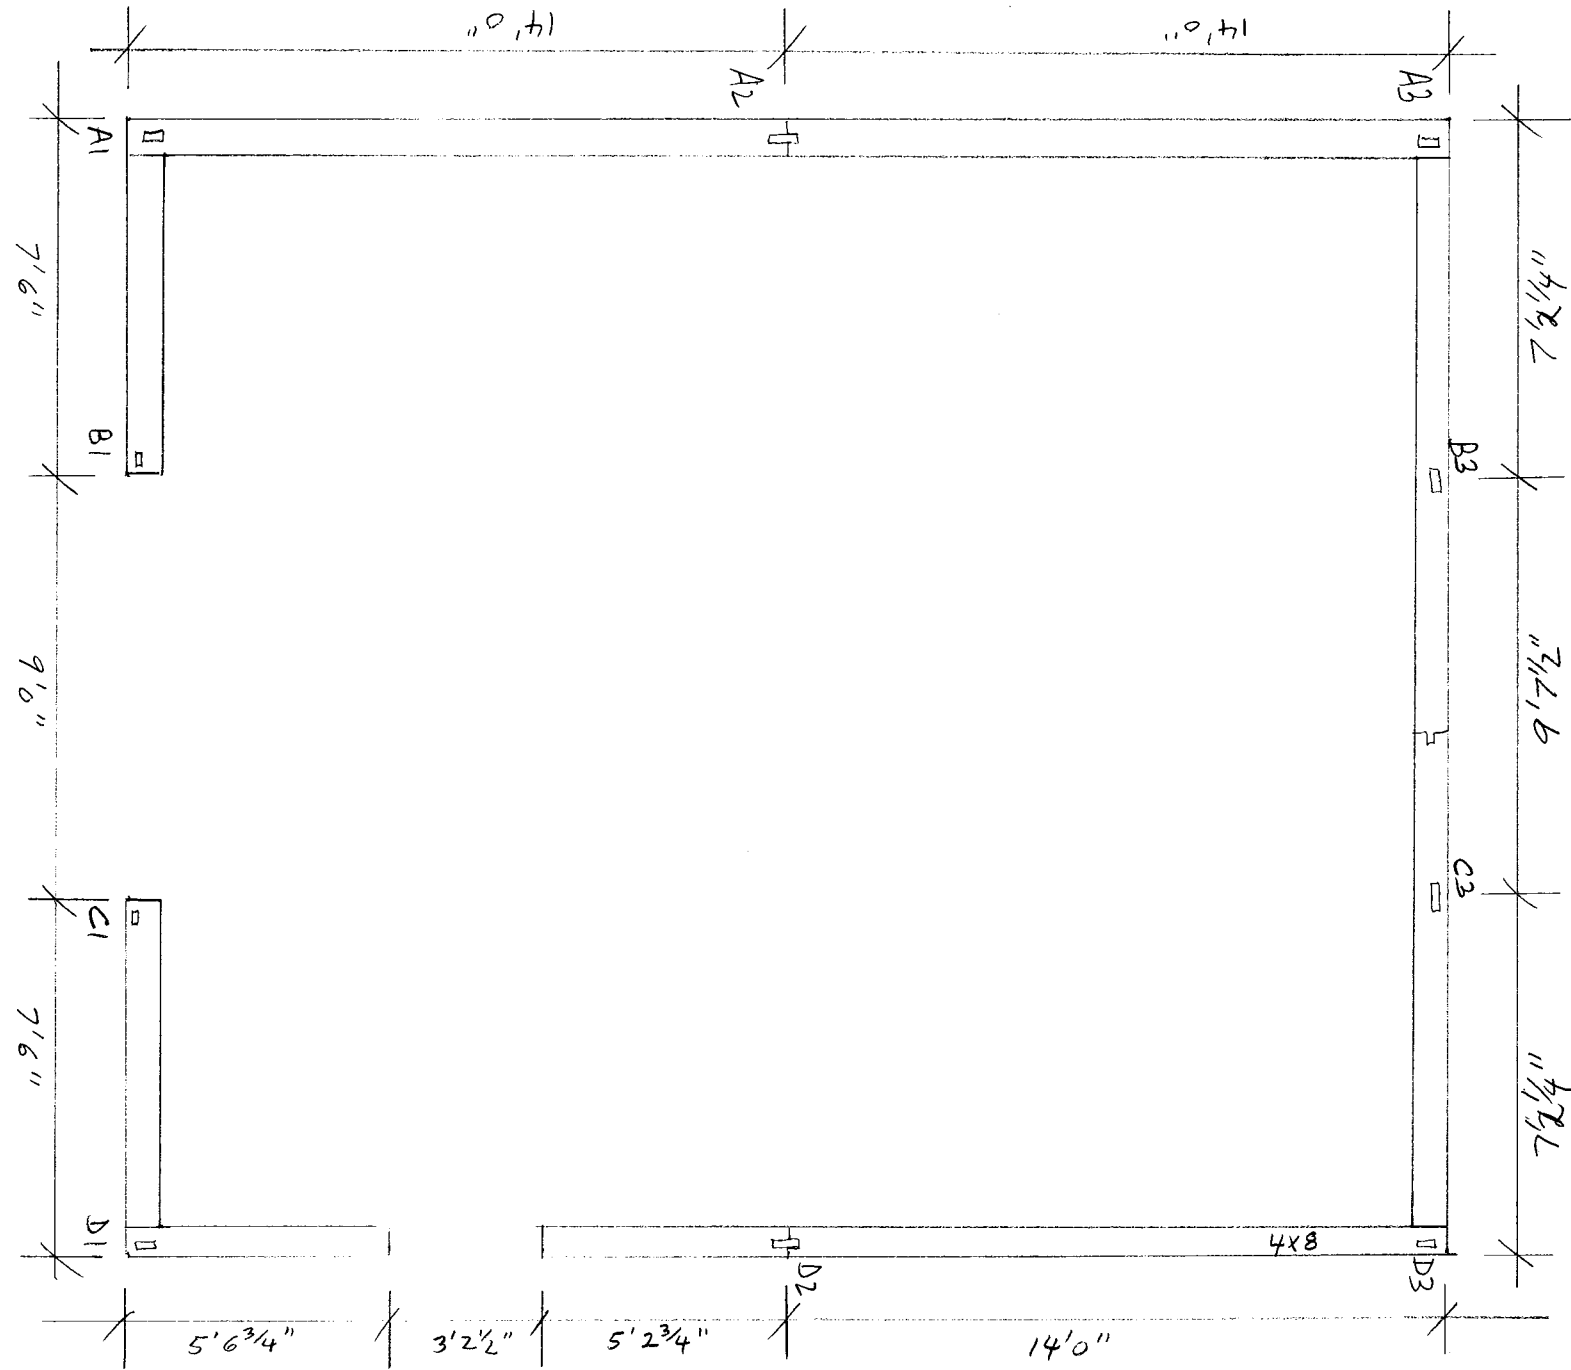

SILL PLAN