


MAQUOTT BARN
FOR CHRISTINE TOOLEY

1/4"-1'0" 2/28/11

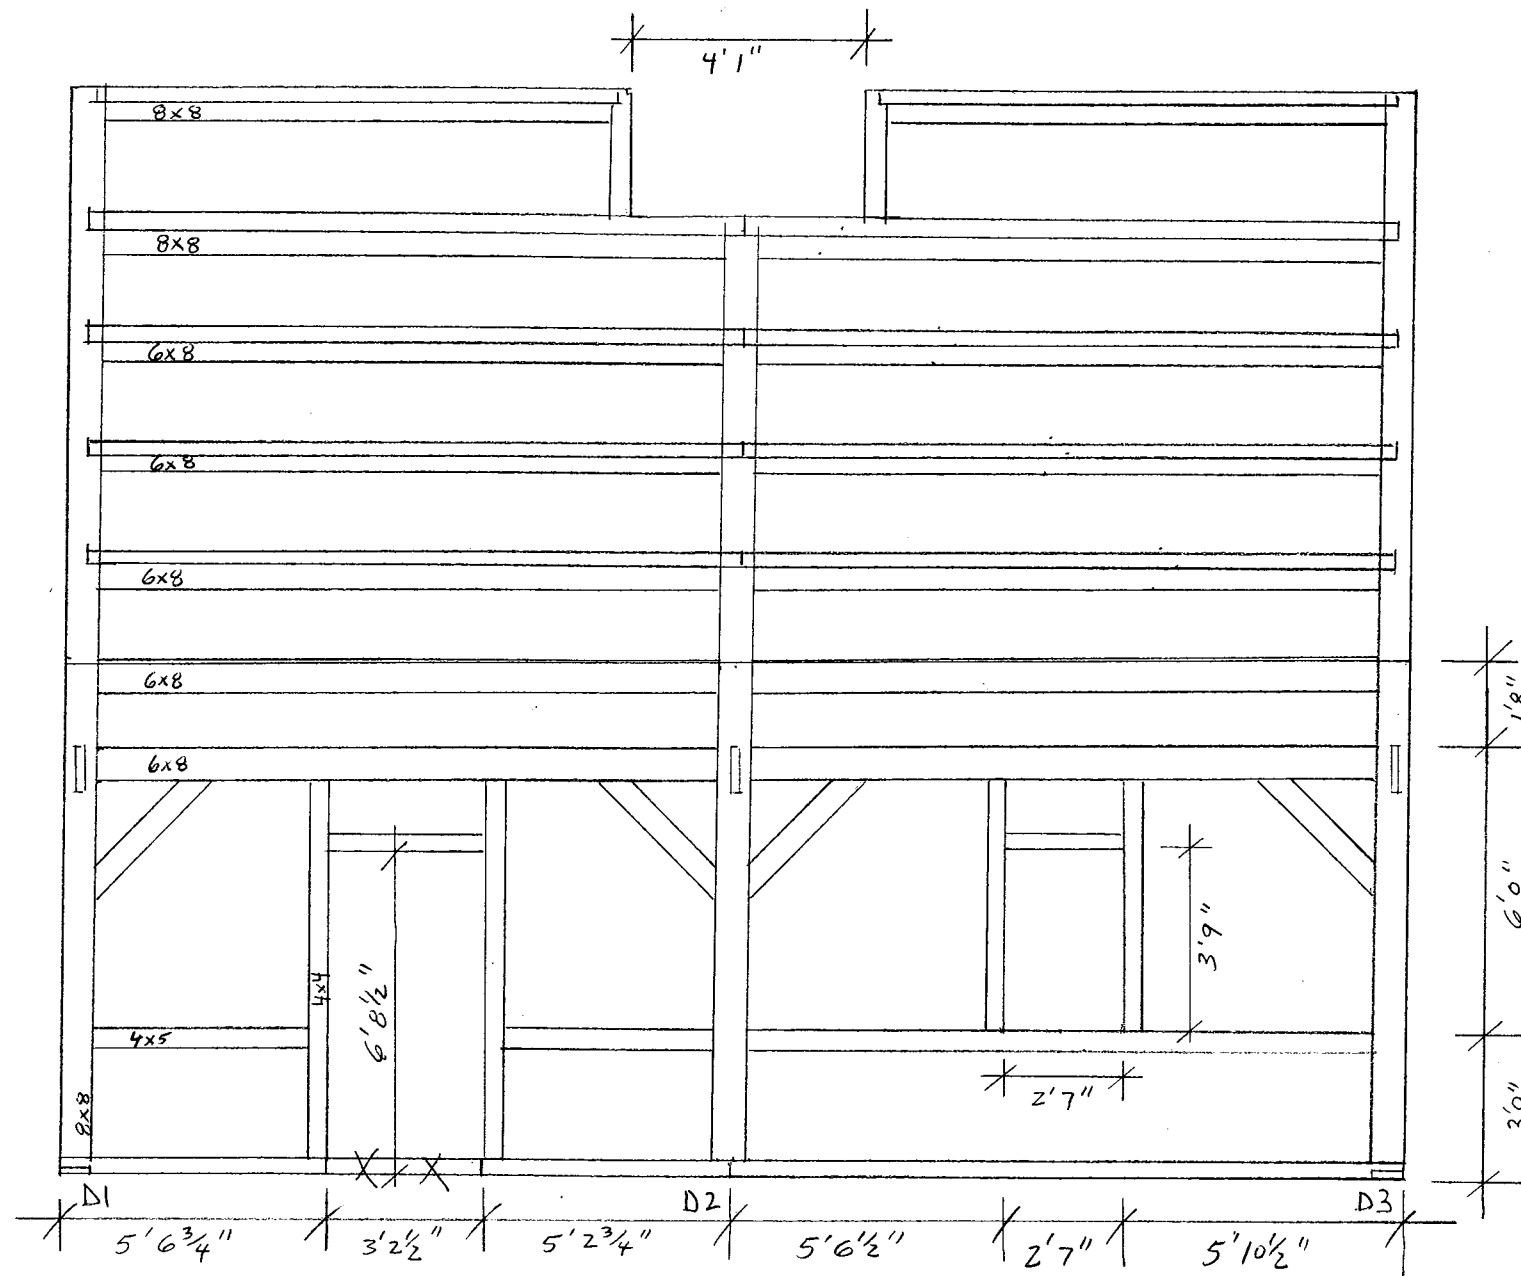

D WALL