


Rev	Description	Initials	Date
-----	-------------	----------	------

Product Description:

- Eurotek Tilt and Turn
- White Vinyl
- LowE w/ Argon Glass
- Contoured 2w/3h GBG
- Concealed Hinge / Left Handle
- Fiberglass Screen

Egress Information

- Width= 21.75"
- Height =37.9375"
- Overall SF = 5.730sf

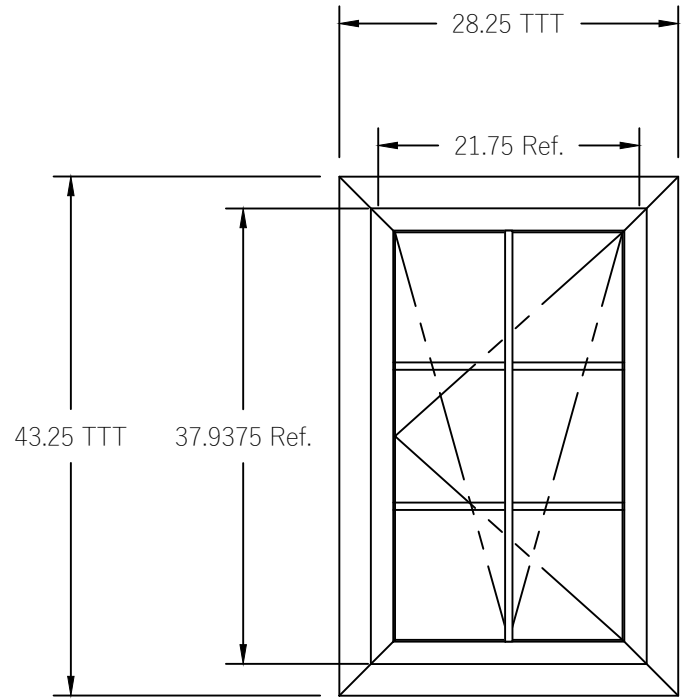

NOTES:

1. Rough Opening is dimensioned (RO) but not shown for clarity.
2. Winsys Quote #369543 - Sales
3. Dimensions are rounded to the nearest 1/16" for production purposes.

Signed: _____ Date: _____		paradigm <small>Window Solutions For Life.</small>		Customer Name: Fisher Egress		Job Name or No: ?				
Approval Status: 1 2 3 4 1 - Approved for Production: 2 - Approved for Production as noted: 3 - Approved as noted, resubmit drawings: 4 - Not Approved:		Dimension Note: ALL DIMENSIONS ARE IN INCHES UNLESS SPECIFIED OTHERWISE.		Tolerances: All tolerances are subject to current industry standards.		Line/Item# : 1	Wdw Label: -	Quantity: 2	Drawn By: FSBI	Drawing Date: 05/12/17
NOTICE: This document contains information that is proprietary to and is protected by copyright of Paradigm Window Solutions For Life. This information may not be copied, disclosed to others or used for any purpose other than that for which it is given without written permission from Paradigm. Copyright © 2007 Paradigm Window Solutions For Life. <u>All Rights Reserved.</u>				Drawing Name: 369543 - Sales Fisher Egress						
		Page: 1 of 1	Layout: -	Drawing Size: A	Scale: 1:24	Rev. Level: A				