


PROJECT: Dona & Tammy Posten Residence  
Kitchen Remodel  
16 Wellwood Road Portland, Maine

SHEET NO. A-4

PROJ NO: 2014-000

BY: BWM

DATE: 8/22/14

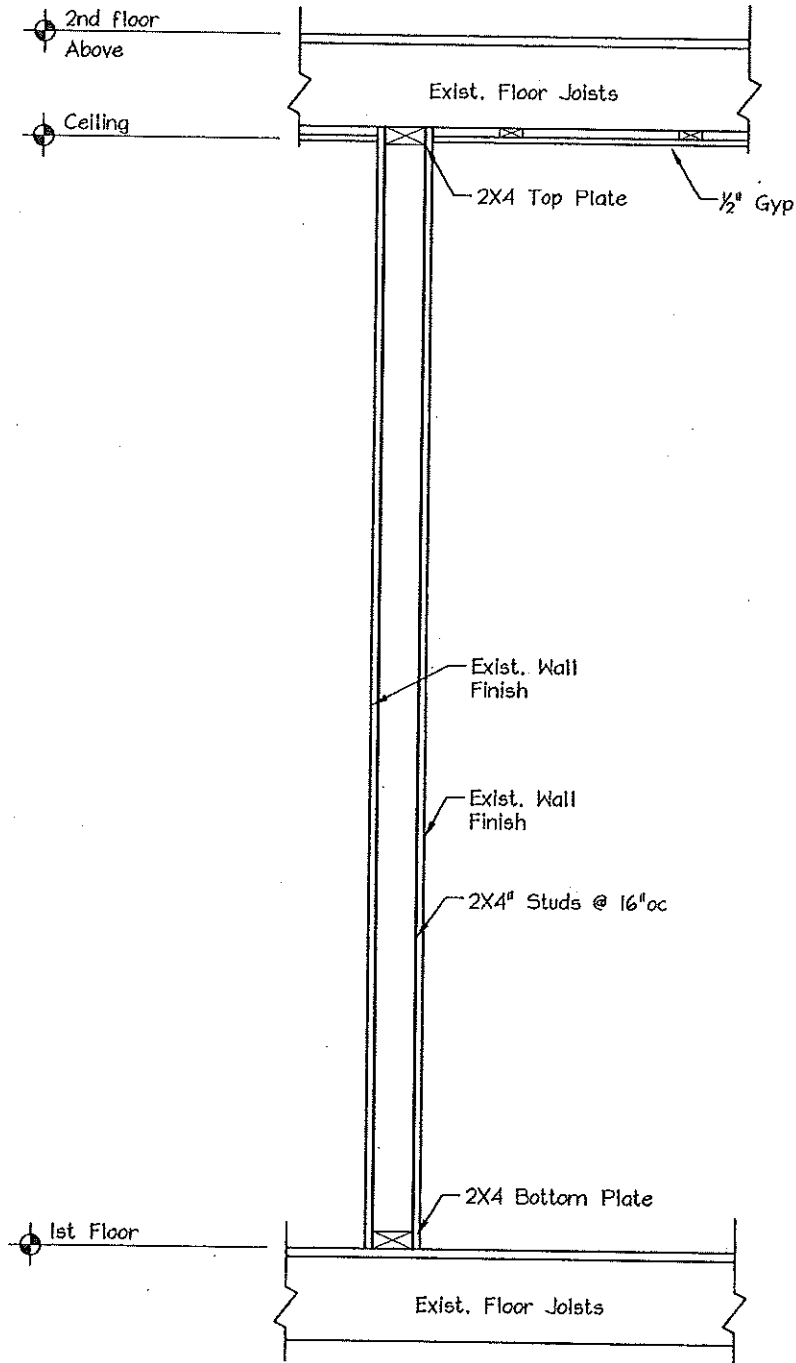

EXISTING WALL PARTITION TO BE REMOVED