
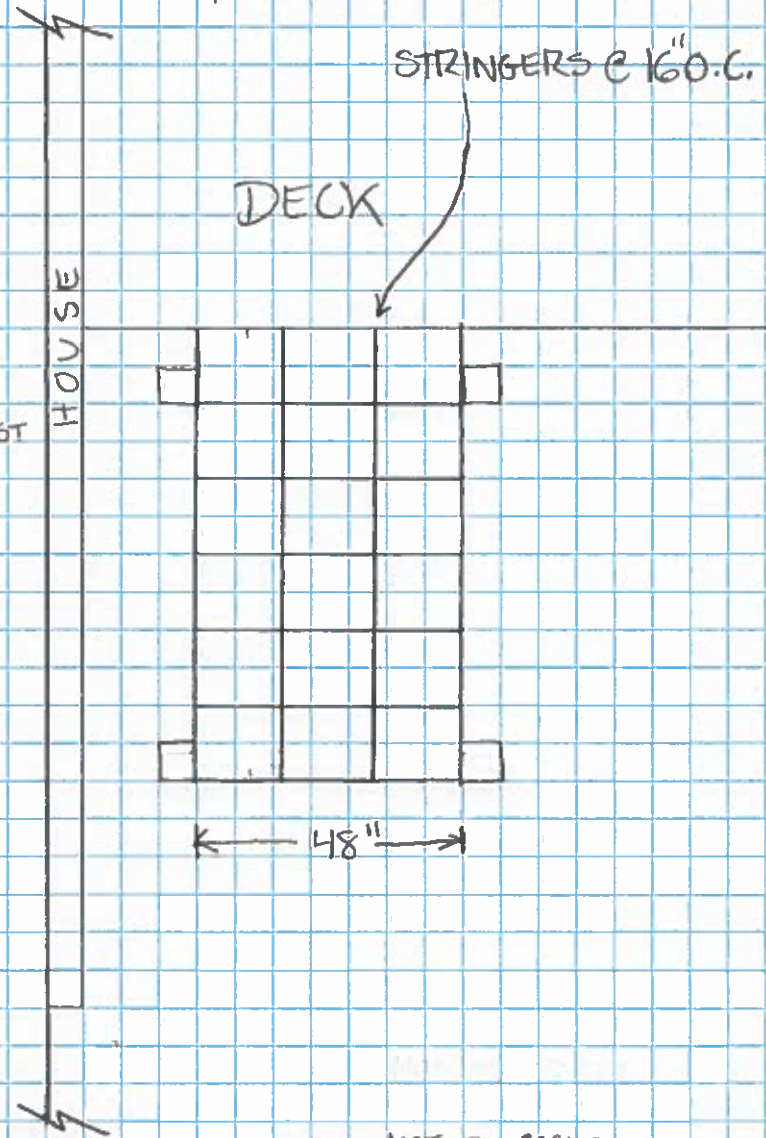


* RAILING ON STAIRS TO MATCH *
DESIGN OF DECK RAILING *
WITH THRU-BOLTED 4x4
POSTS, 2x4 TOP AND BOTTOM
RAILS, 3 1/2" SPACED BALUSTERS

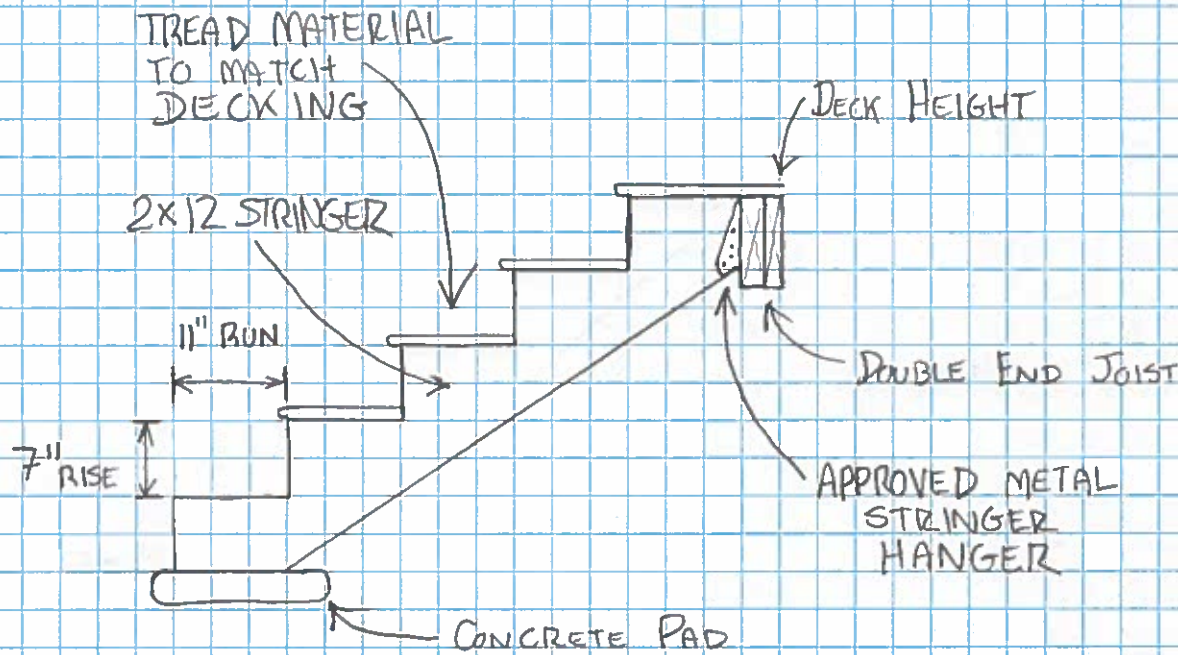

SJM

FRAMING DETAIL - STAIRS

NOT TO SCALE