

HARRIMAN ASSOCIATES
 Architects & Engineers
 1000 Main Street
 Portland, ME 04101
 (603) 875-1000
 www.harriman.com


**CHEVERUS HIGH SCHOOL
 PHASE 3-ADDITIONS
 & RENOVATIONS**
 PORTLAND, ME
 Project No. 02103
 Key Plan

Date	Description
05-28-04	ISSUED FOR BID
05-17-04	OWNER REVIEW
02-27-04	D.D. REVIEW
09-29-03	PLANNING BOARD
05-01-03	SCHEMATIC REVIEW

Drawn By	Checked By	Date

SITE LAYOUT PLAN
 Drawing Title
 Project No. / File No. / Drawing Number
 Date
 Scale

C20.1
 Drawing Number
 MRL/NHS

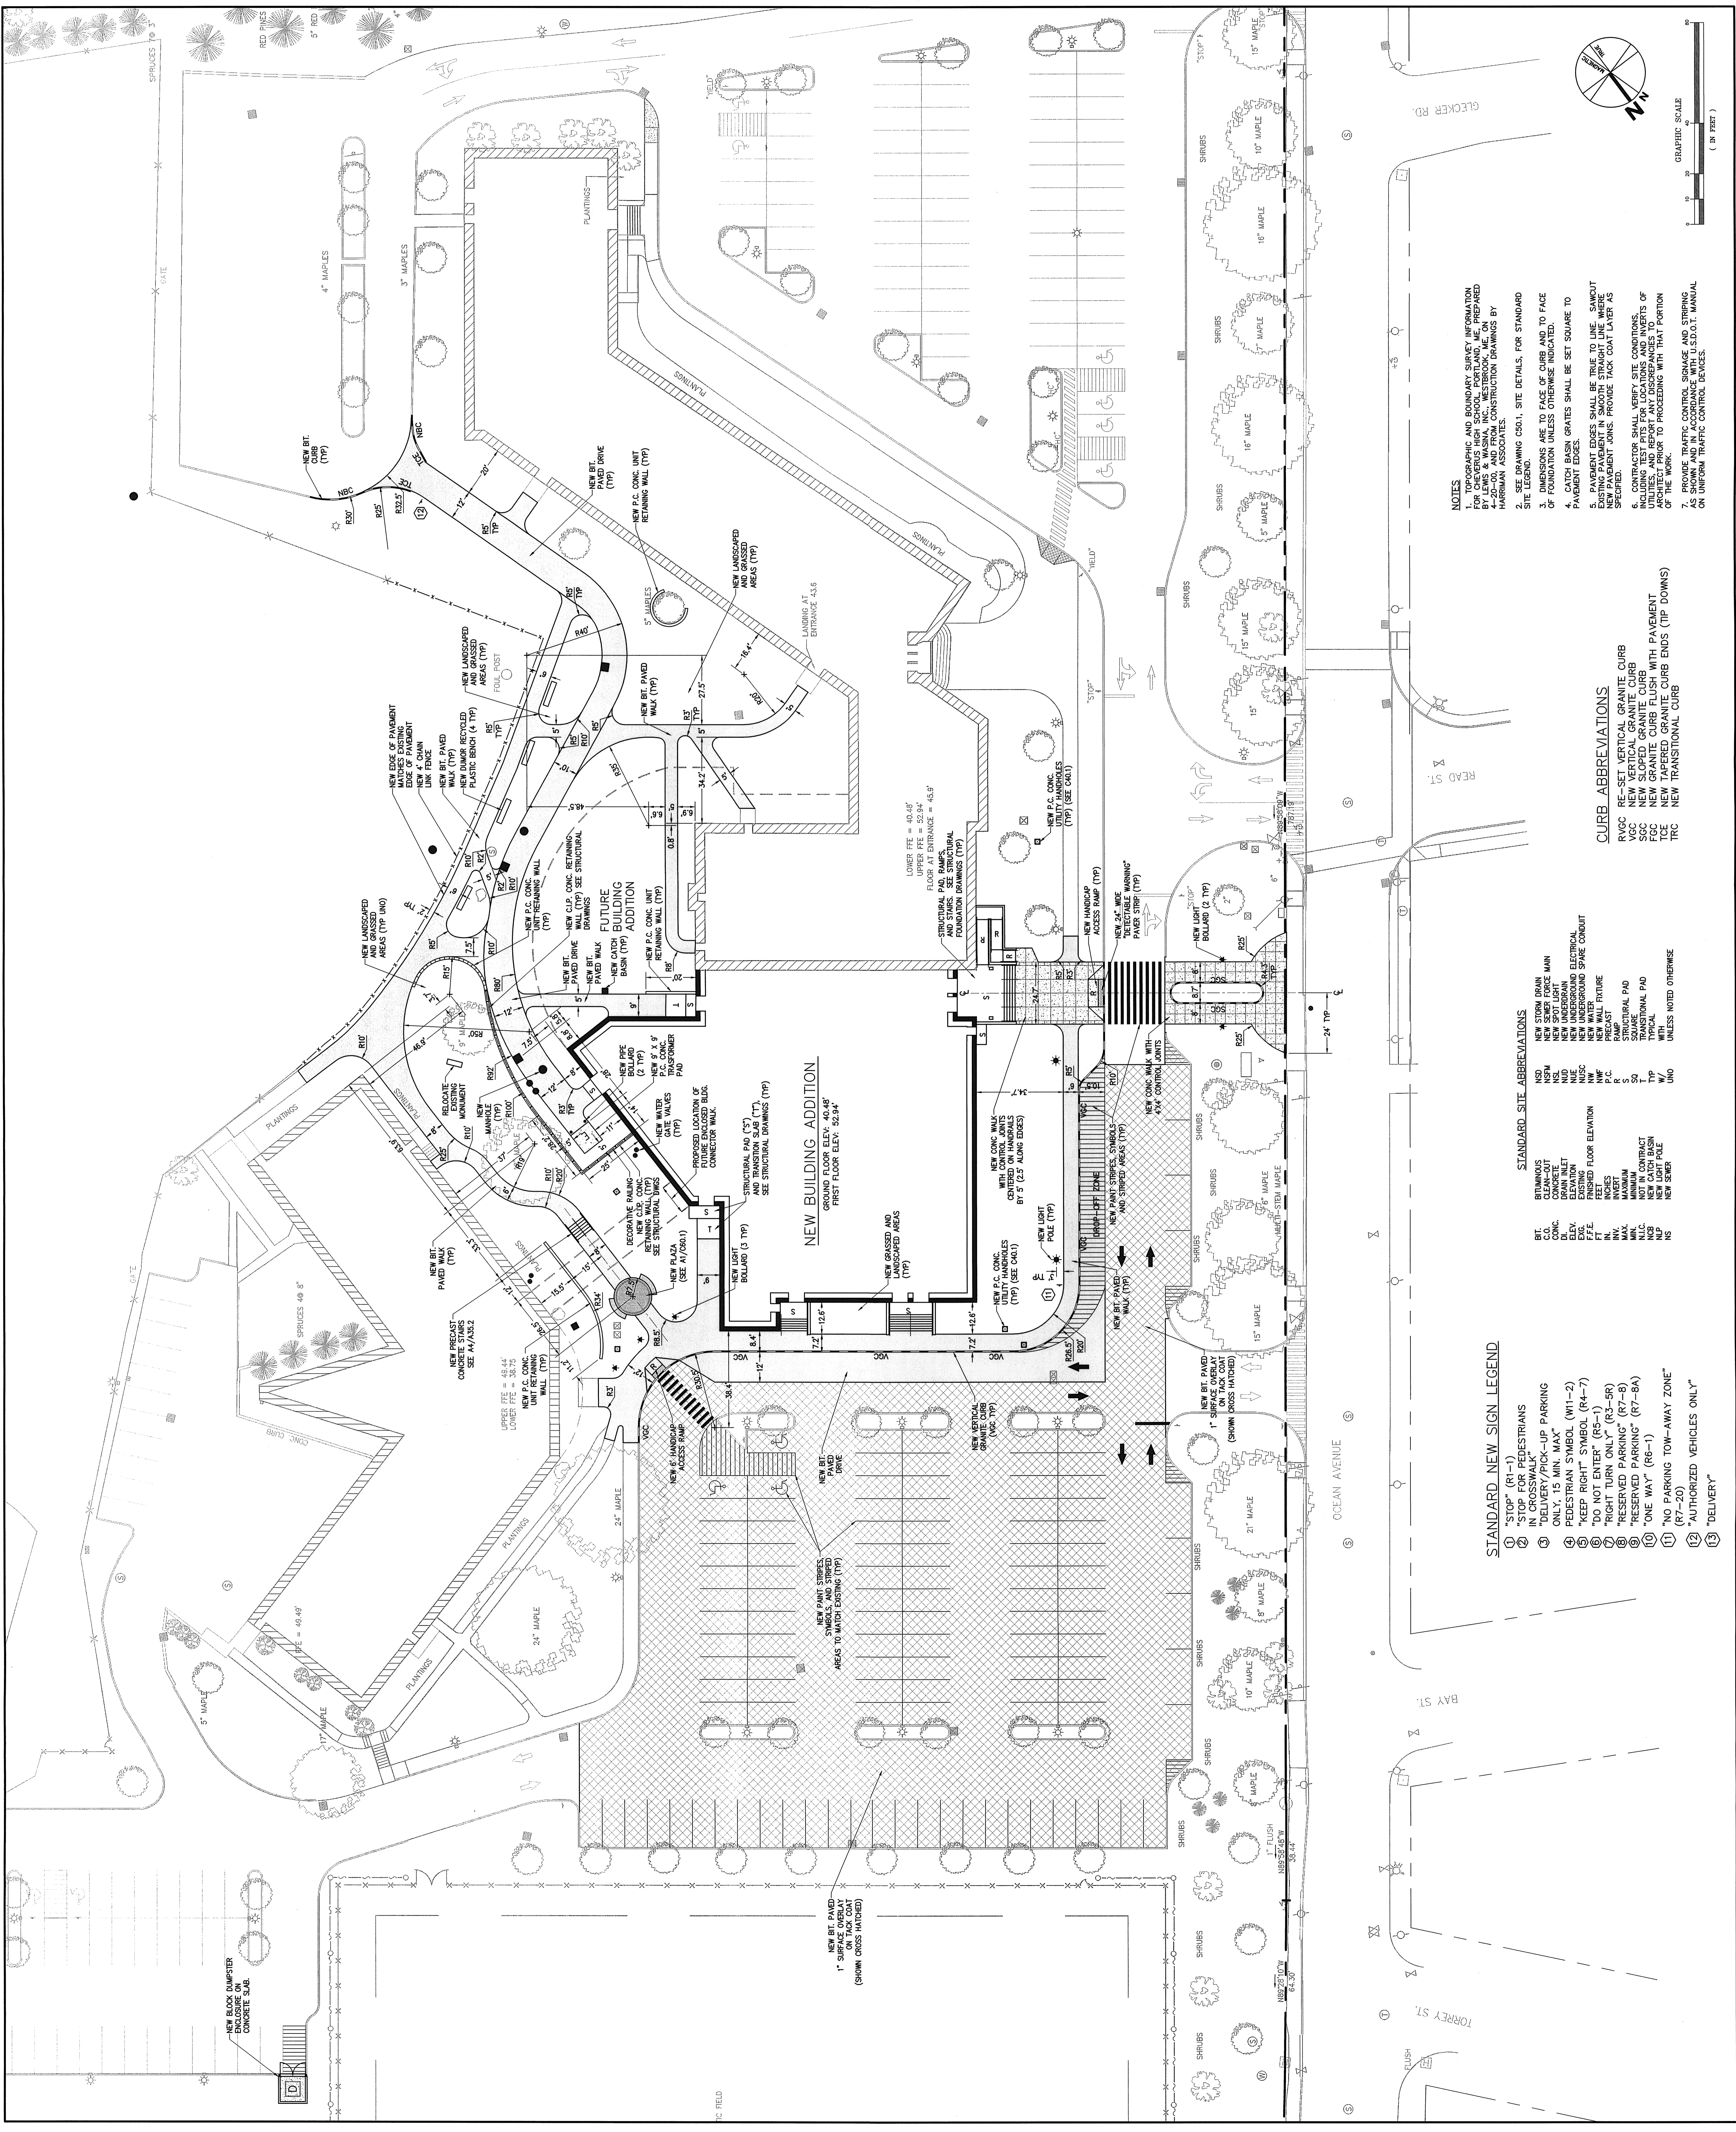

- NOTES**
1. TOPOGRAPHIC AND BOUNDARY SURVEY INFORMATION IS PROVIDED BY THE CLIENT AND SHALL BE VERIFIED BY THE CONTRACTOR. SURVEY DATA PREPARED BY LEWIS & WASSON, INC., WESTBROOK, ME, ON 04-20-03, AND FROM CONSTRUCTION DRAWINGS BY HARRIMAN ASSOCIATES.
 2. THE CONTRACTOR SHALL VERIFY ALL DIMENSIONS AND LEGENDS SHOWN ON ALL SITE DETAILS, FOR STANDARD CONSTRUCTION.
 3. DIMENSIONS ARE TO FACE OF CURB AND TO FACE OF FOUNDATION UNLESS OTHERWISE INDICATED.
 4. CATCH BASIN GRATES SHALL BE SET SQUARE TO PAVEMENT EDGES.
 5. PAVEMENT EDGES SHALL BE TRUE TO LINE. SAWCUT EXISTING PAVEMENT IN SMOOTH STRAIGHT LINE WHERE EXISTING PAVEMENT JOINS. PROVIDE TYPICAL JOINT AS SPECIFIED.
 6. CONTRACTOR SHALL VERIFY SITE CONDITIONS, INCLUDING TEST PITS FOR LOCATIONS AND INVERTS OF EXISTING UTILITY LINES, PRIOR TO PROCEEDING WITH THAT PORTION OF THE WORK.
 7. PROVIDE TRAFFIC CONTROL SIGNAGE AND STRIPING ON UNIFORM TRAFFIC CONTROL DEVICES.

- CURB ABBREVIATIONS**
- RVGC RE-SET VERTICAL GRANITE CURB
 - VCC NEW VERTICAL GRANITE CURB
 - SCC NEW SLOPED GRANITE CURB
 - TCC NEW GRANITE CURB WITH TYPICAL FINISH
 - TRC NEW TRANSITIONAL CURB

- STANDARD SITE ABBREVIATIONS**
- NSD NEW STORM DRAIN
 - NSWF NEW SEWER FORCE MAIN
 - NID NEW UNDERGROUND
 - NIS NEW UNDERGROUND
 - NW NEW WATER
 - PC PRECAST
 - RAMP RAMP
 - SO SOIL
 - T TRANSITIONAL PAD
 - W WITH
 - UNO UNLESS NOTED OTHERWISE

- STANDARD NEW SIGN LEGEND**
- 1 "STOP" (R1-1)
 - 2 "STOP FOR PEDESTRIANS IN CROSSWALK" (R1-1)
 - 3 DELIVERY PICK-UP PARKING (R7-1)
 - 4 PEDESTRIAN SYMBOL (W11-2)
 - 5 "KEEP RIGHT" SYMBOL (R4-7)
 - 6 "DO NOT ENTER" (R5-1)
 - 7 "RIGHT TURN ONLY" (R3-8)
 - 8 "RESERVED PARKING" (R7-8)
 - 9 "RESERVED PARKING" (R7-8A)
 - 10 "ONE WAY" (R6-1)
 - 11 "NO PARKING TOW-AWAY ZONE" (R7-20)
 - 12 "AUTHORIZED VEHICLES ONLY"
 - 13 "DELIVERY"

- BT** BITUMINOUS
C.C. CLEAN-CUT
DR DRAIN
DR INLET DRAIN INLET
ELEVATION FINISHED FLOOR ELEVATION
IN INCHES
INVERT INVERT
MINIMUM NOT IN CONTRACT
MULC MULCH
NIP NEW LIGHT POLE
NS NEW SEWER

NEW PAINT STRIPES
 NEW PAINT STRIPES TO BE PAINTED ON TACK COAT (SHOWN CROSS HATCHED)