


ISSUED FOR BID	02-28-04
OWNER REVIEW	05-17-04
DD REVIEW	02-27-04
PROGRESS REVIEW	10-09-03
SCHEMATIC REVIEW	08-01-03
Issue Date:	
Date:	
Description:	

Drawing Status

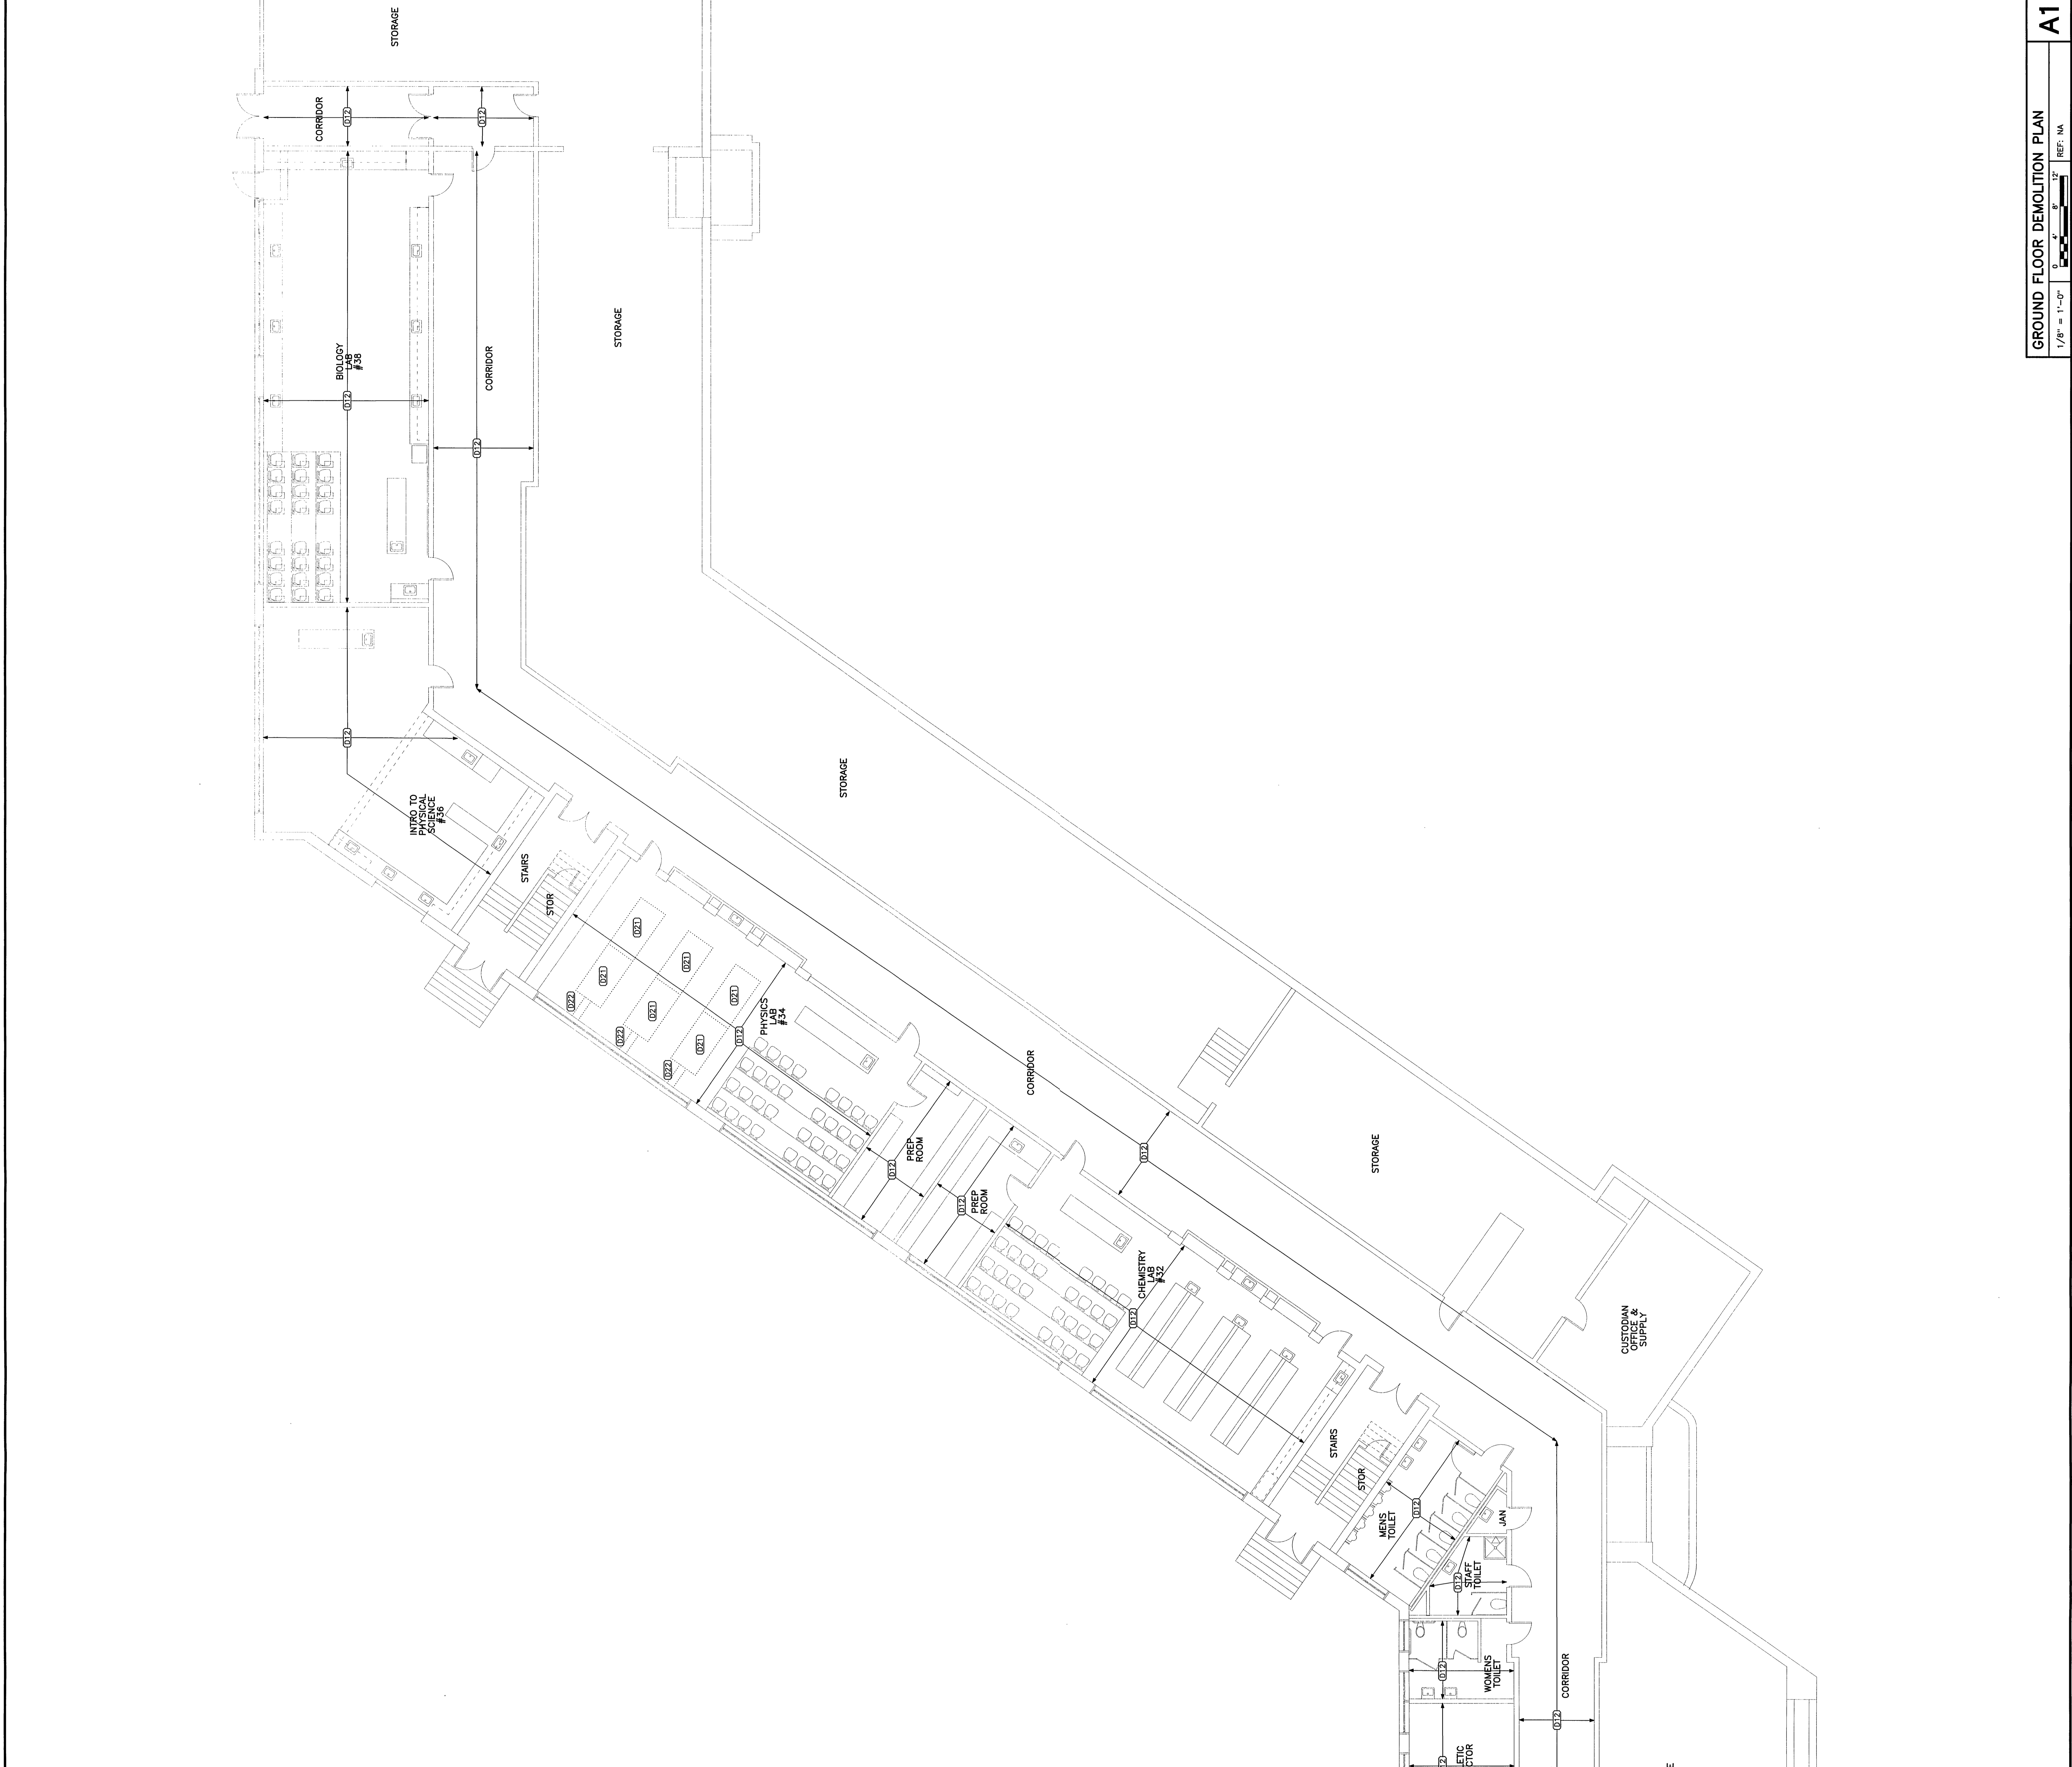

NOTE	DESCRIPTION
0001	EXISTING CEILING TO BE REMOVED BY OTHERS PRIOR TO START OF DEMOLITION.
0002	EXISTING FLOORING TO BE REMOVED BY OTHERS PRIOR TO START OF CONSTRUCTION.
0003	REMOVE EXISTING CASEROCK/CASSETTE INCLUDING ALL ASSOCIATED REINFORCEMENT AND PILING. SEE PLUMBING DRAWINGS FOR ADDITIONAL INFORMATION.
0004	REMOVE EXISTING CONCRETE SLAB FOR NEW FLOORING. PATCH SLAB WITH PORTLAND CEMENT MORTAR TO MATCH EXISTING WALL PATCH.
0005	REMOVE EXISTING CONCRETE WALL TILE & MORTAR TO EXISTING WALL PATCH.
0006	REMOVE EXISTING SUSPENDED ACoustICAL TILE CEILING.
0007	REMOVE EXISTING CMU WALL.
0008	REMOVE EXISTING CHAIRCASS, TACKBOARDS AND ALL OTHER WALL MOUNTED ITEMS.
0009	REMOVE EXISTING WINDOWS, FRAMES AND HARDWARE.
0010	REMOVE EXISTING PARTITION.
0011	REMOVE EXISTING CHAIR & SEAT.
0012	REMOVE EXISTING BURNING FOUNTAIN.
0013	REMOVE EXISTING CONCRETE STAIRS, FOUNDATION WALLS & PAULING.
0014	REMOVE EXISTING CONCRETE STAIRS, FOUNDATION WALLS & CANOPY.
0015	REMOVE EXISTING EXHAUST FAN & GRILLAGE. INFILL OPENING TO MATCH EXISTING.

DEMOLITION LEGEND AND NOTES	REF. IN A
NO SCALE	
EXISTING TO REMAIN	
EXISTING TO BE REMOVED	

NOTE: NOT ALL DEMOLITION NOTES MAY APPEAR ON EACH PLAN.

GENERAL NOTES:
 1. DEMOLITION TO BE DONE TO OBTAIN EXACT EXTENT OF REMOVAL AND PATCH AND FINISH ALL FLOOR, WALL & CEILING SURFACES AS NOTED. PATCHING AND FINISHING TO MATCH ADJACENT NEW OR EXISTING SURFACES.
 2. REMOVE EXISTING PHYSICS LAB TABLES & REINSTALL IN NEW PHYSICS CLASSROOM E134.
 3. REMOVE EXISTING PHYSICS CONCRETE SLAB FOR NEW FLOORING. PATCH SLAB TO FINISH FLOOR WITH EXISTING SLAB & PATCH VOT FLOORING.
 4. REMOVE EXISTING CONCRETE WALL TILE & MORTAR TO EXISTING WALL PATCH.
 5. REMOVE EXISTING SUSPENDED ACoustICAL TILE CEILING.
 6. REMOVE EXISTING CHAIRCASS, TACKBOARDS AND ALL OTHER WALL MOUNTED ITEMS.
 7. REMOVE EXISTING WINDOWS, FRAMES AND HARDWARE.
 8. REMOVE EXISTING PARTITION.
 9. REMOVE EXISTING CHAIR & SEAT.
 10. REMOVE EXISTING BURNING FOUNTAIN.
 11. REMOVE EXISTING CONCRETE STAIRS, FOUNDATION WALLS & PAULING.
 12. REMOVE EXISTING CONCRETE STAIRS, FOUNDATION WALLS & CANOPY.
 13. REMOVE EXISTING EXHAUST FAN & GRILLAGE. INFILL OPENING TO MATCH EXISTING.