


Issue	Date	Description
ISSUED FOR BID	05-28-04	
OWNER REVIEW	05-17-04	
DP REVIEW	02-27-04	
PROGRESS REVIEW	10-09-03	
SCHEMATIC REVIEW	05-01-03	

Drawing Status

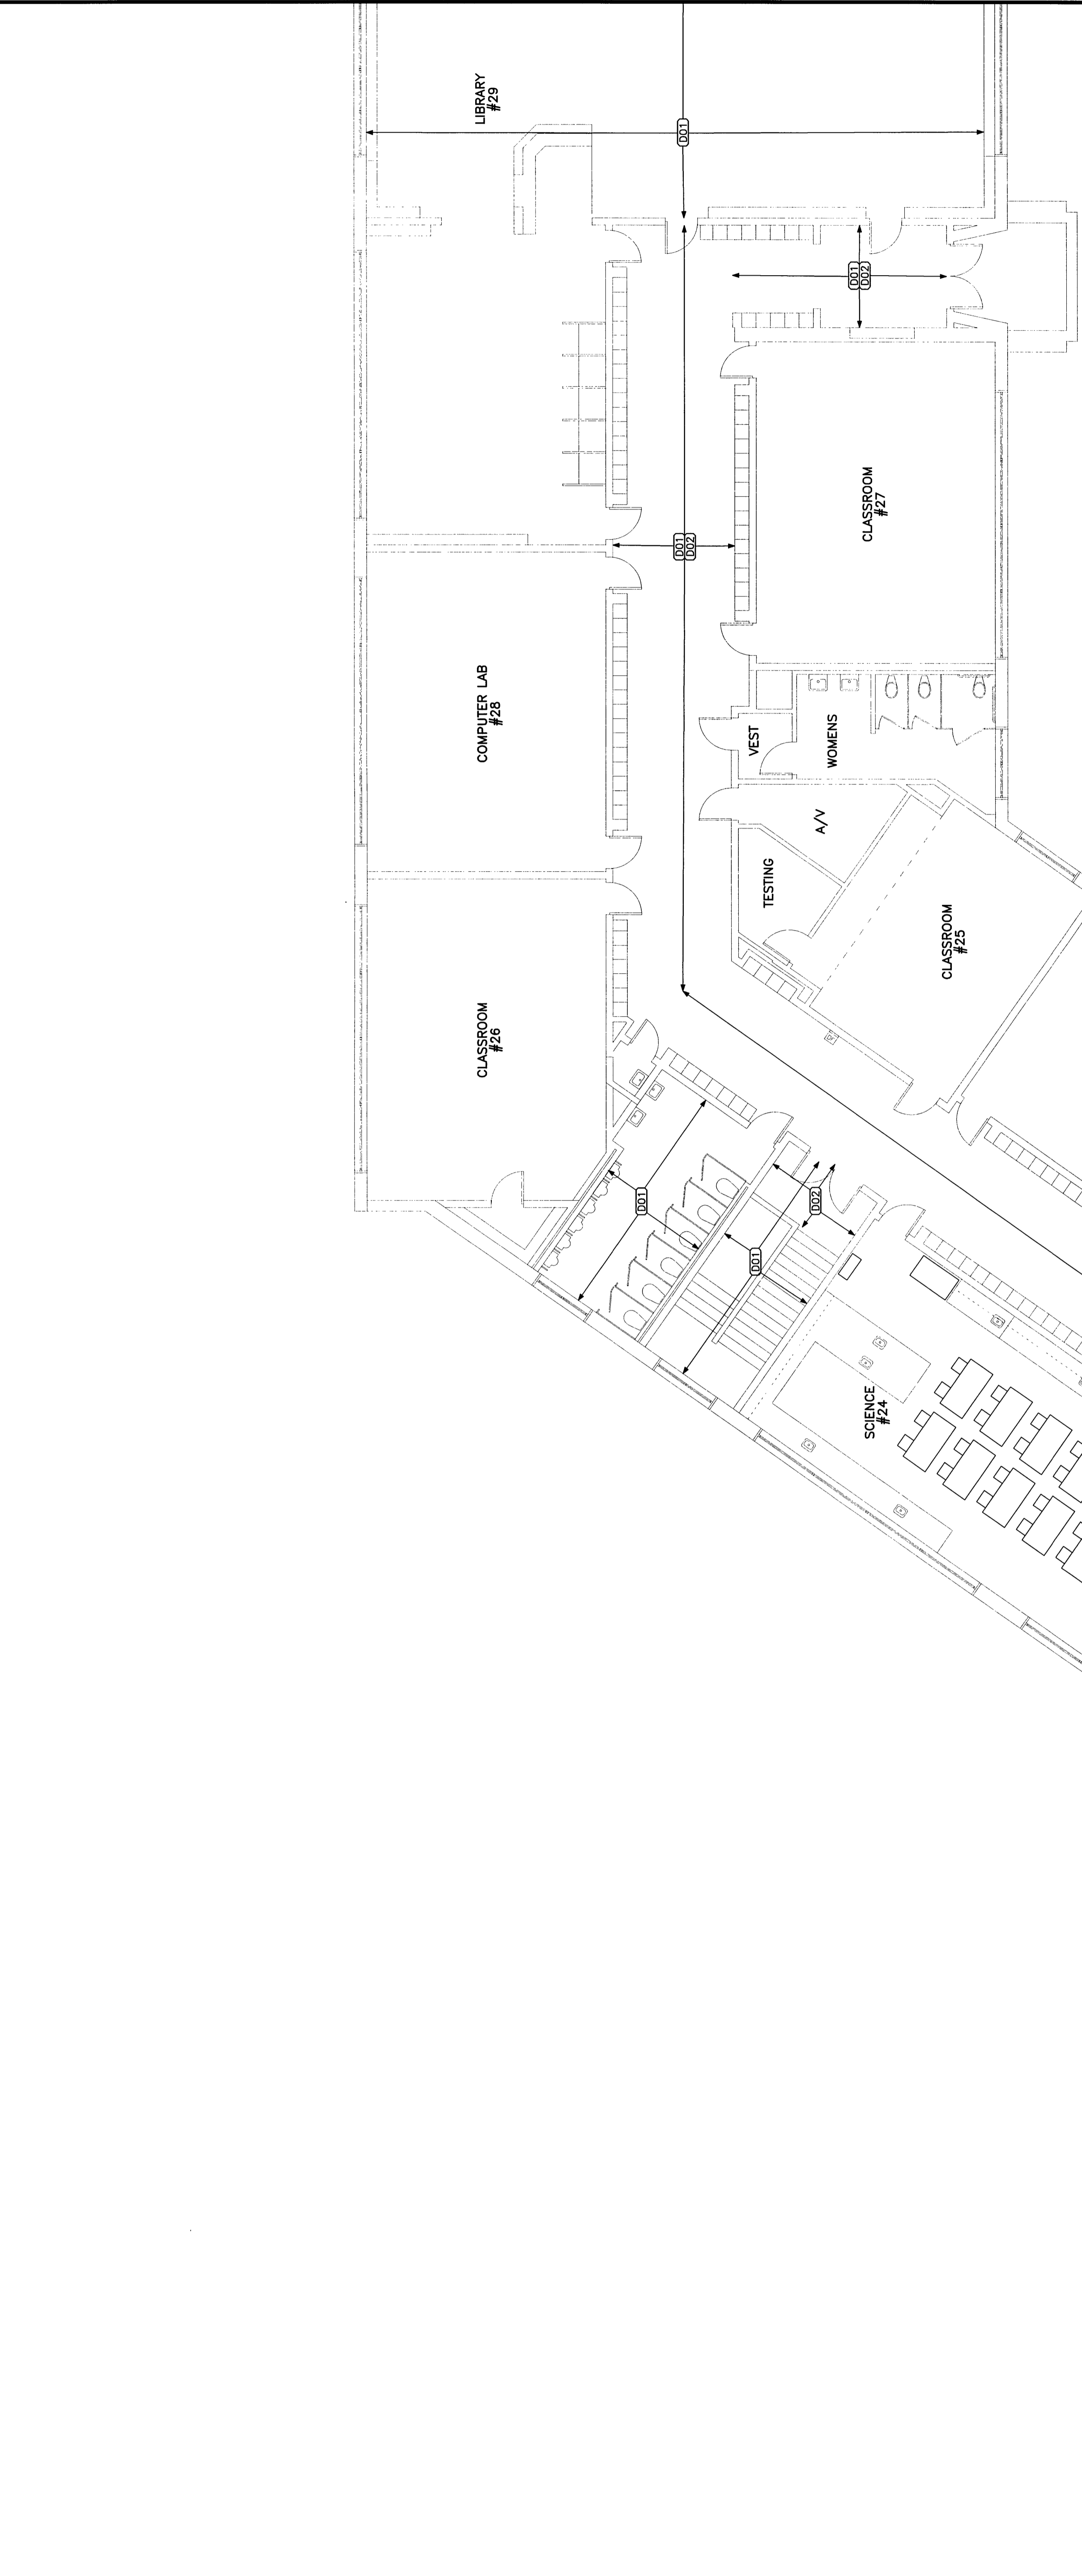

NOTE	DESCRIPTION
(020)	REMOVE EXISTING LOWER & UPWELL OPENING TO MATCH EXISTING.
(021)	REMOVE EXISTING PHYSICS LAB TABLES & REINSTALL IN NEW PHYSICS CLASSROOM #13A.
(022)	REMOVE EXISTING CEILING/CONCRETE INCLUDING ALL REBAR, PATCH SLAB TO FINISH & REPAIR WITH EXISTING CONCRETE. REPAIR ALL CRACKS.
(023)	REMOVE EXISTING CERAMIC TILE & MORTAR TO EXISTING WALL PATCH WALL SURFACE TO REVEAL NEW FINISHES.
(024)	REMOVE EXISTING SUSPENDED ACoustICAL TILE CEILING.
(025)	REMOVE EXISTING CHAIR WALL.
(026)	REMOVE EXISTING ALUMINUM PICTURE, TOILET PARTITIONS AND ACCESSORIES. SEE PLUMBING DRAWINGS FOR ADDITIONAL INFORMATION.
(027)	REMOVE EXISTING CHAIRBARS, TOILETS AND ALL OTHER WALL MOUNTED ITEMS.
(028)	REMOVE EXISTING WINDOWS, FRAMES AND HARDWARE.
(029)	REMOVE EXISTING VESTIBULE CONSTRUCTION, INCLUDING BUT NOT LIMITED TO, WALLS, FLOORS, ROOF, DOORS, WINDOWS, SILL, SINKS & FOUNDATIONS.
(030)	CUT OPENING IN EXISTING CHAIR WALL FOR NEW DOOR & FRAME. PROVIDE NEW REBAR AS REQUIRED FOR TYPE OF WALL CONSTRUCTION.
(031)	CUT OPENING IN EXISTING CONCRETE WALL FOR NEW DOOR & FRAME. PROVIDE NEW REBAR AS REQUIRED FOR TYPE OF WALL CONSTRUCTION.
(032)	REMOVE EXISTING CONCRETE STAIRS, FOUNDATION WALLS & RAILINGS.
(033)	REMOVE EXISTING PARTITION.
(034)	REMOVE EXISTING CURB & SEAT.
(035)	REMOVE EXISTING DRINKING FOUNTAIN.
(036)	REMOVE EXISTING CONCRETE STAIRS, FOUNDATION WALLS, RAILINGS & CANOPY.
(037)	REMOVE EXISTING EXHAUST FAN & DUCTAGE. INFILL OPENING TO MATCH EXISTING.

B1

DEMOLITION LEGEND AND NOTES

NO SCALE REF: MA

EXISTING TO REMAIN
 EXISTING TO BE REMOVED

NOTE: NOT ALL DEMOLITION NOTES MAY APPEAR ON EACH PLAN.

