



No.	Date	Description
02-28-04	ISSUED FOR BID	
02-17-04	OWNER REVIEW	
02-27-04	DD REVIEW	


Drawing Status

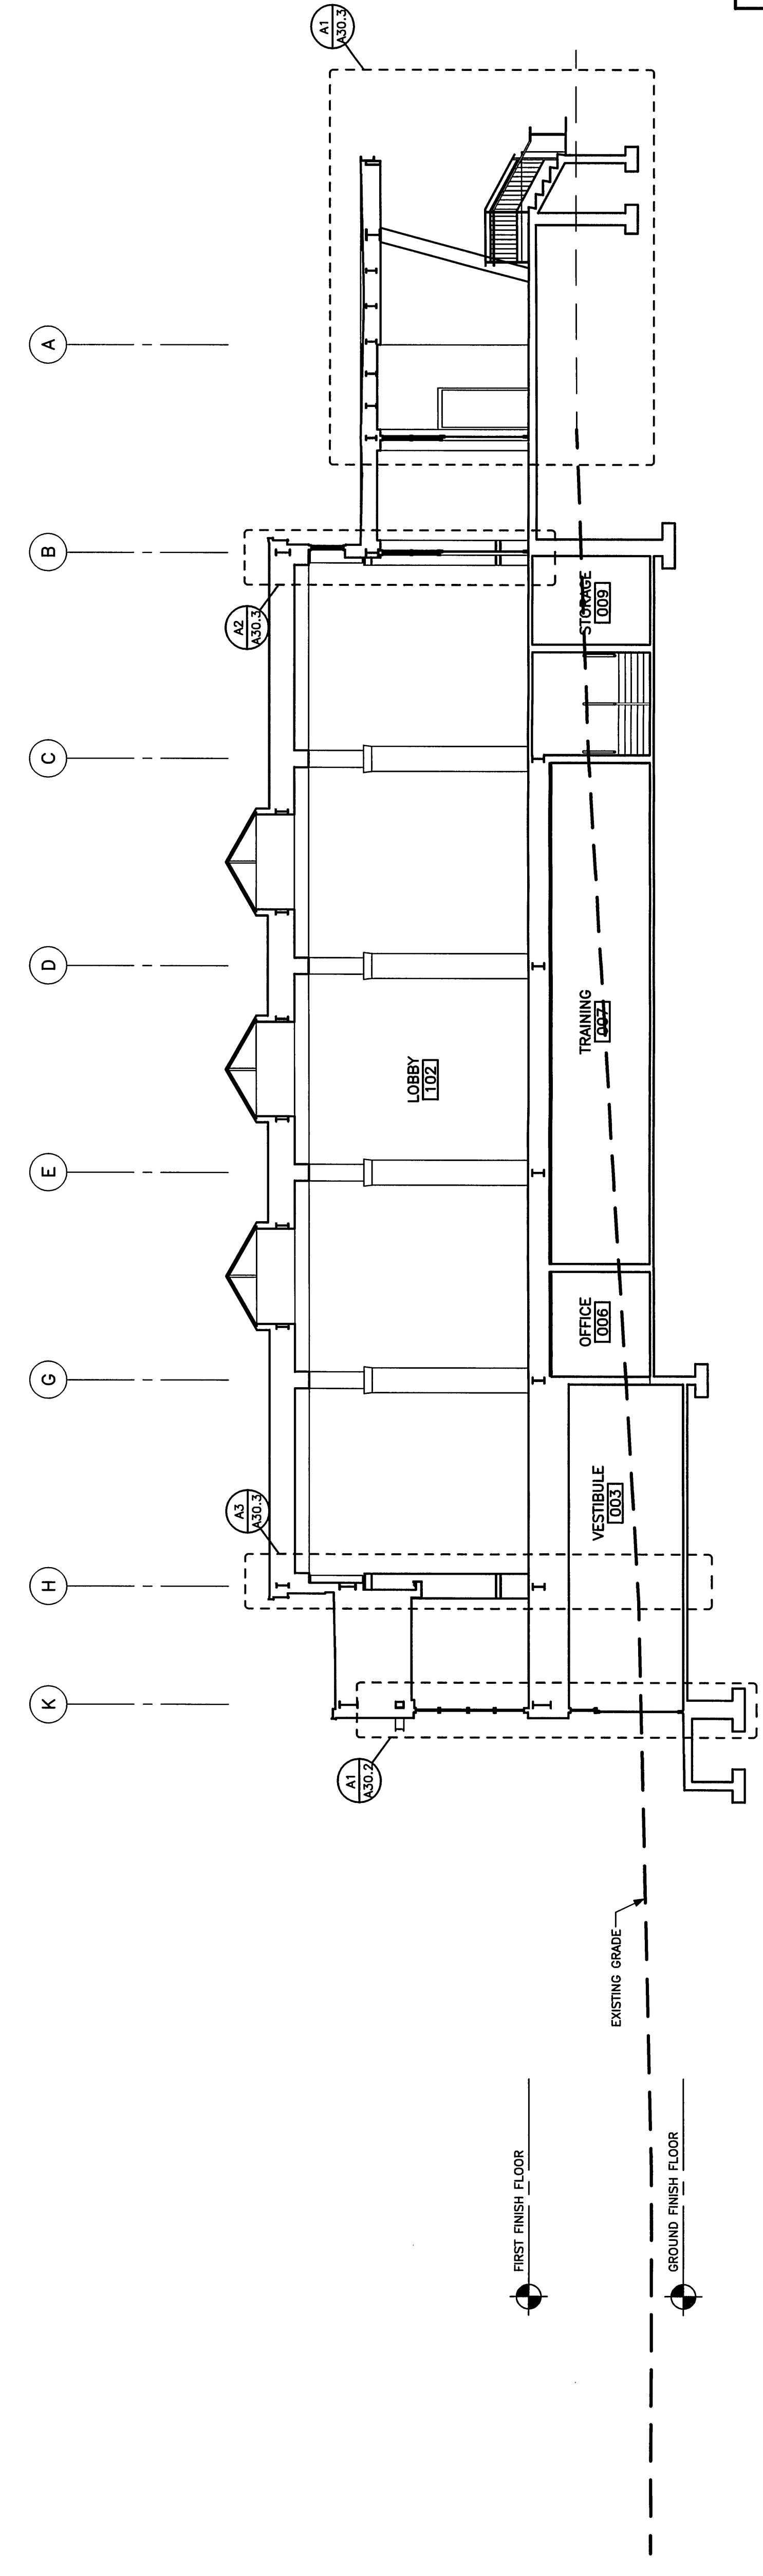

C1
 BUILDING SECTION
 1/8" = 1'-0"
 REF. A101/A103

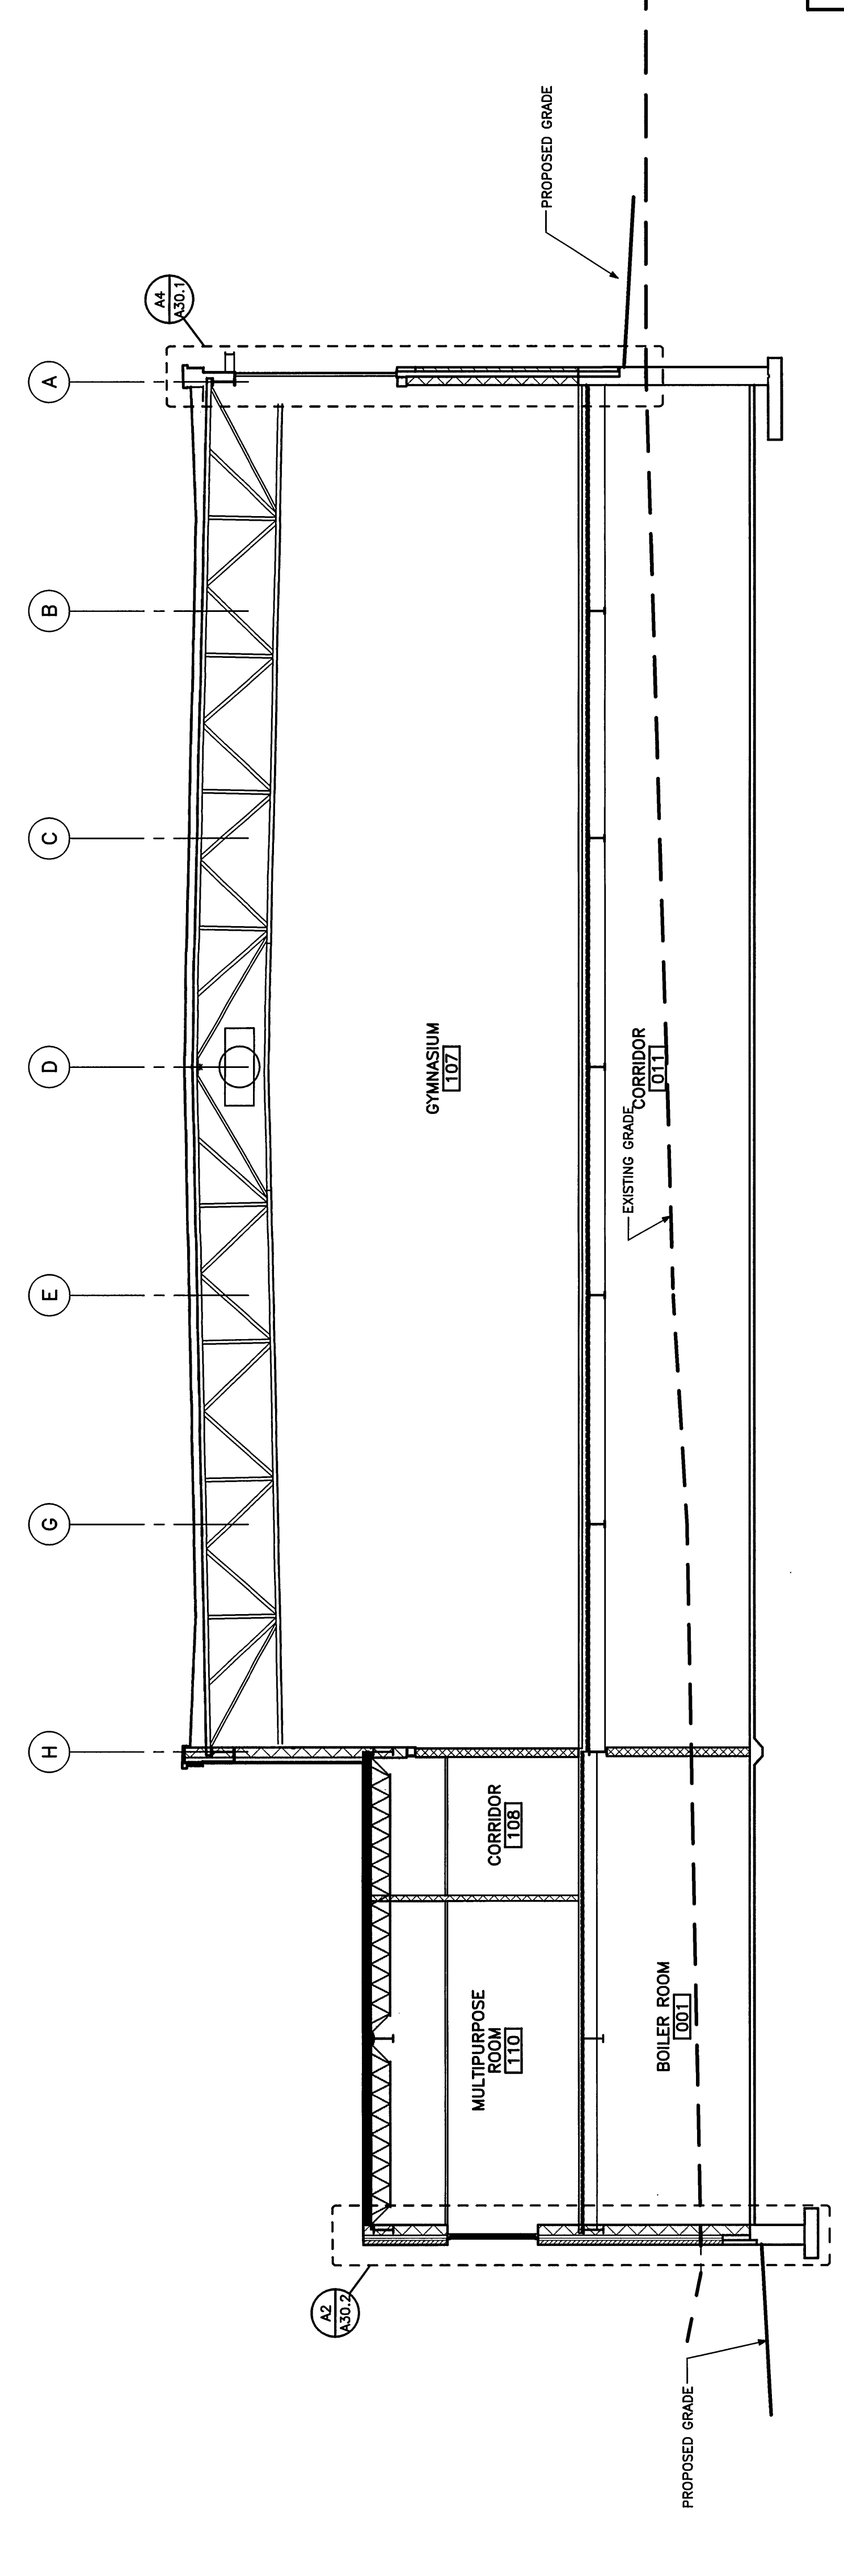

B1
 BUILDING SECTION
 1/8" = 1'-0"
 REF. A101/A103

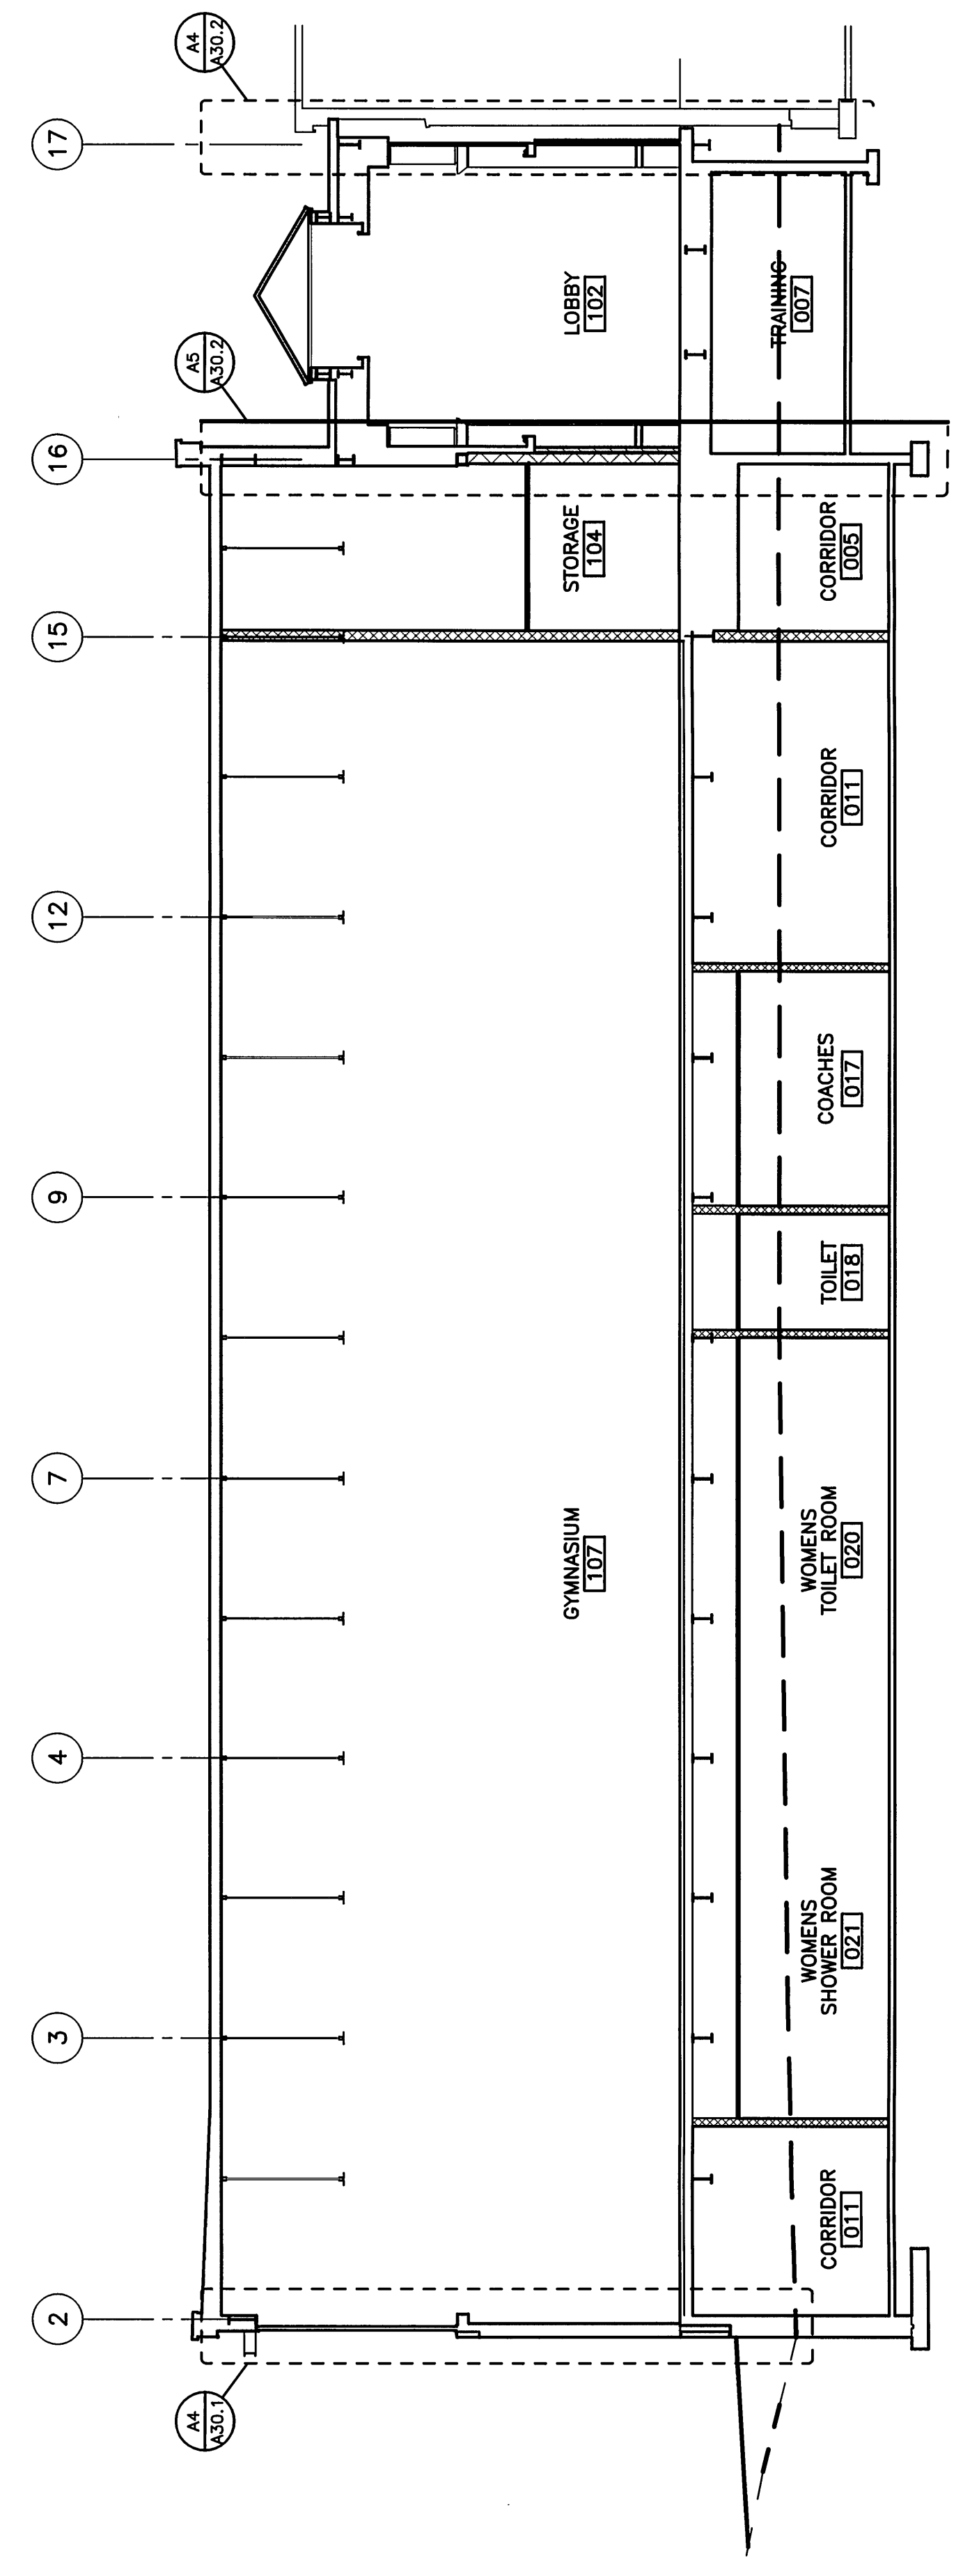

A1
 BUILDING SECTION
 1/8" = 1'-0"
 REF. A101/A103