

ROOM FINISH SCHEDULE

Table with columns: AREA NO., ROOM NAME, REMARKS, CEILING, WALLS, WANSKOT, BOILER, ROOM, NO. TOILET, WANSKOT, W, E, S, W, CODE HT, HT, REMARKS. Rows include room numbers E001 through E045 with corresponding finish codes and heights.

ROOM FINISH SCHEDULE


Table with columns: AREA NO., ROOM NAME, REMARKS, CEILING, WALLS, WANSKOT, BOILER, ROOM, NO. TOILET, WANSKOT, W, E, S, W, CODE HT, HT, REMARKS. Rows include room numbers E101 through E155 with corresponding finish codes and heights.

MATERIALS LEGEND

Table with columns: MATERIAL, CODE NO., MANUFACTURER / SERIES, COLOR / FINISH. Lists various materials like vinyl comp tile, rubber flooring, ceramic tile, paint, and metal lockers with their respective codes and finishes.

ROOM FINISH SCHEDULE NOTES:

- 1. PAINT WALLS EXPOSED STEEL STAIRS, COLUMNS & HANDRAILS UNLESS NOTED OTHERWISE.
2. ROOMS NOTED AS HAVING EXPOSED STRUCTURE PAINT ALL EXPOSED STRUCTURAL ELEMENTS WITH A MINIMUM OF TWO COATS OF INTERIOR GRADE PAIN...
3. ALL EXPOSED CONCRETE FLOORS TO BE SEALED UNLESS NOTED OTHERWISE.

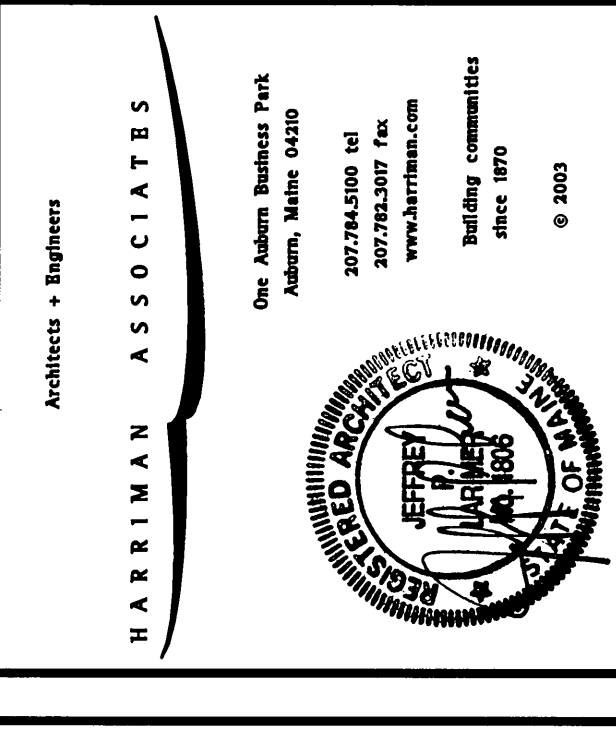

CHEVERUS HIGH SCHOOL PHASE 3-ADDITIONS & RENOVATIONS PORTLAND, MAINE. Includes project title, drawing number (02103), and a detail drawing of a wall corner showing tile and baseboard installation.

Empty table with multiple columns and rows, likely a placeholder for additional notes or specifications.

Table with columns: DATE, DESCRIPTION. Contains a revision record with dates and descriptions like 'ISSUED FOR BID', 'OWNER REVIEW', and 'PROGRESS REVIEW'.

ROOM FINISH SCHEDULE. Includes drawing title, drawing sheet (A1), drawing number (JPL), and drawing date (JPL).

