




Mark	Date	Description
05-24-04		ISSUED FOR BID
05-17-04		OWNER REVIEW

Drawing Status

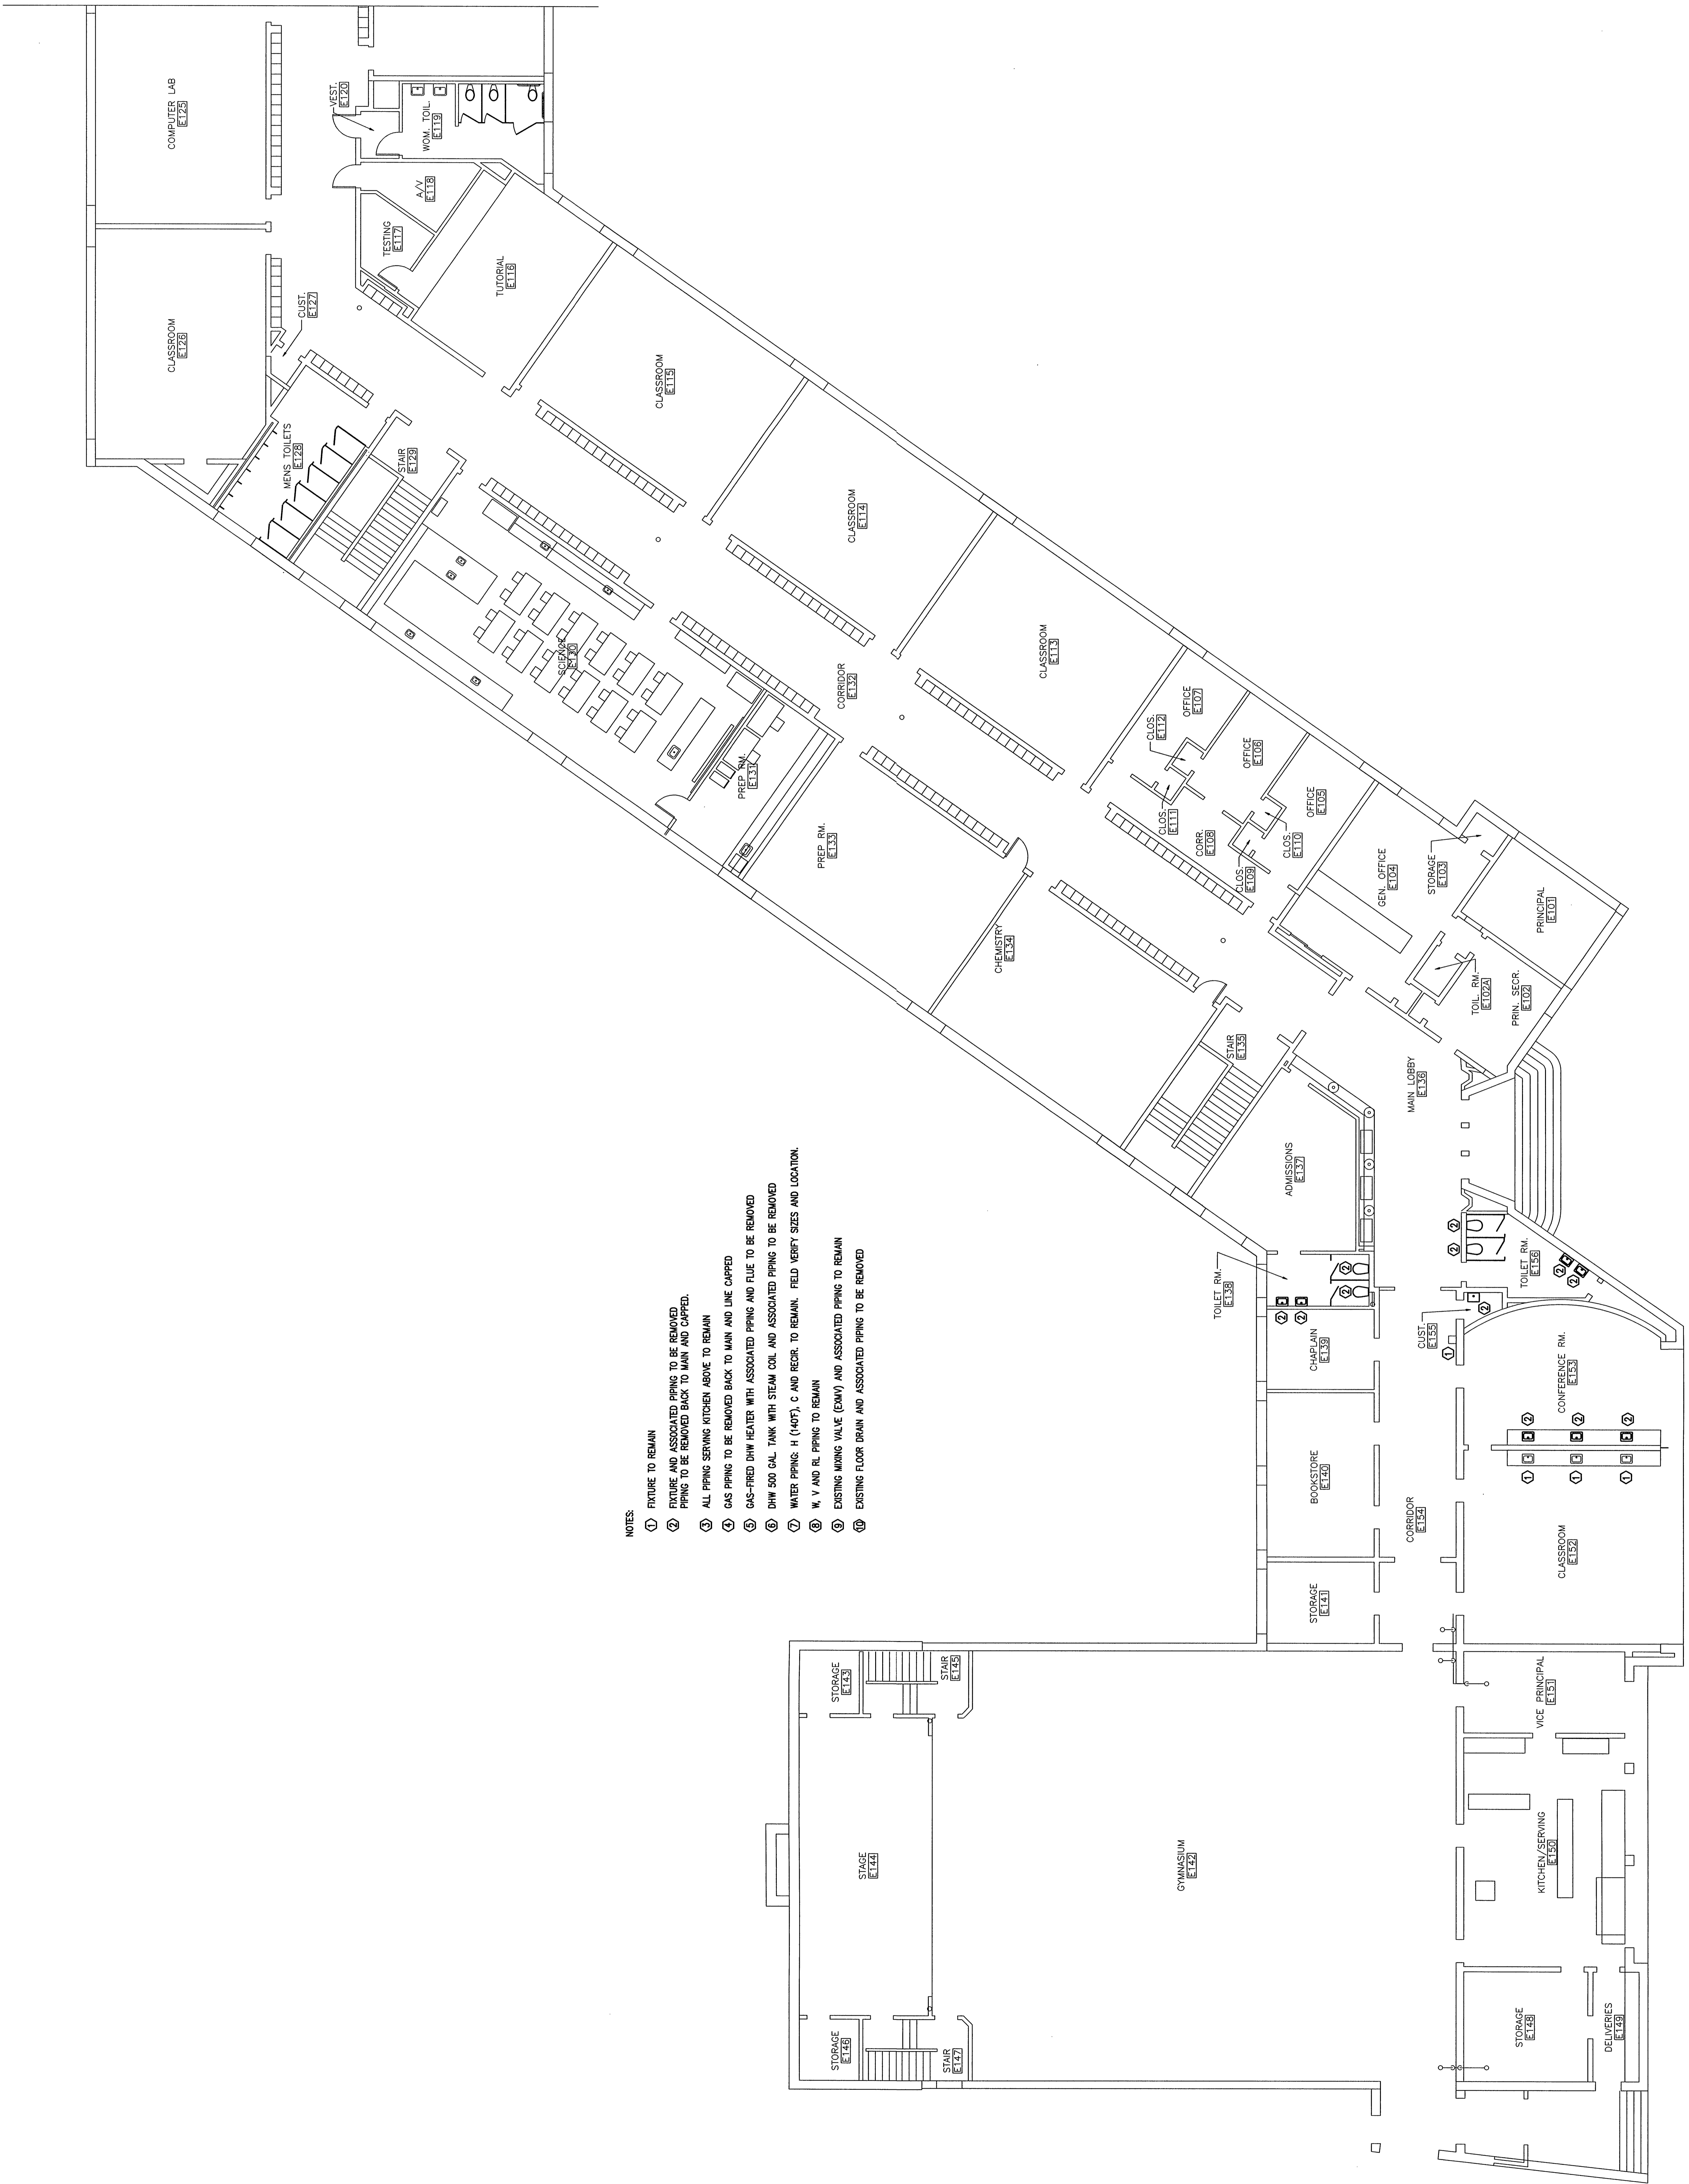

- NOTES:
- ① FIXTURE TO REMAIN
 - ② FIXTURE AND ASSOCIATED PIPING TO BE REMOVED
 - ③ PIPING TO BE REMOVED BACK TO MAIN AND CAPPED.
 - ④ ALL PIPING SERVING KITCHEN ABOVE TO REMAIN
 - ⑤ GAS PIPING TO BE REMOVED BACK TO MAIN AND THE CAPPED
 - ⑥ GAS-FRED DHW HEATER WITH ASSOCIATED PIPING AND FLUE TO BE REMOVED
 - ⑦ DHW 500 GAL TANK WITH STEAM COIL AND ASSOCIATED PIPING TO BE REMOVED
 - ⑧ WATER PIPING: H (HOT), C AND REGR. TO REMAIN. FIELD VERIFY SIZES AND LOCATION.
 - ⑨ W, Y AND RL PIPING TO REMAIN
 - ⑩ EXISTING MIXING VALVE (EMV) AND ASSOCIATED PIPING TO REMAIN
 - ⑪ EXISTING FLOOR DRAIN AND ASSOCIATED PIPING TO BE REMOVED

FIRST FLOOR PLUMBING DEMOLITION PLAN
SCALE: 1/8" = 1'-0"