
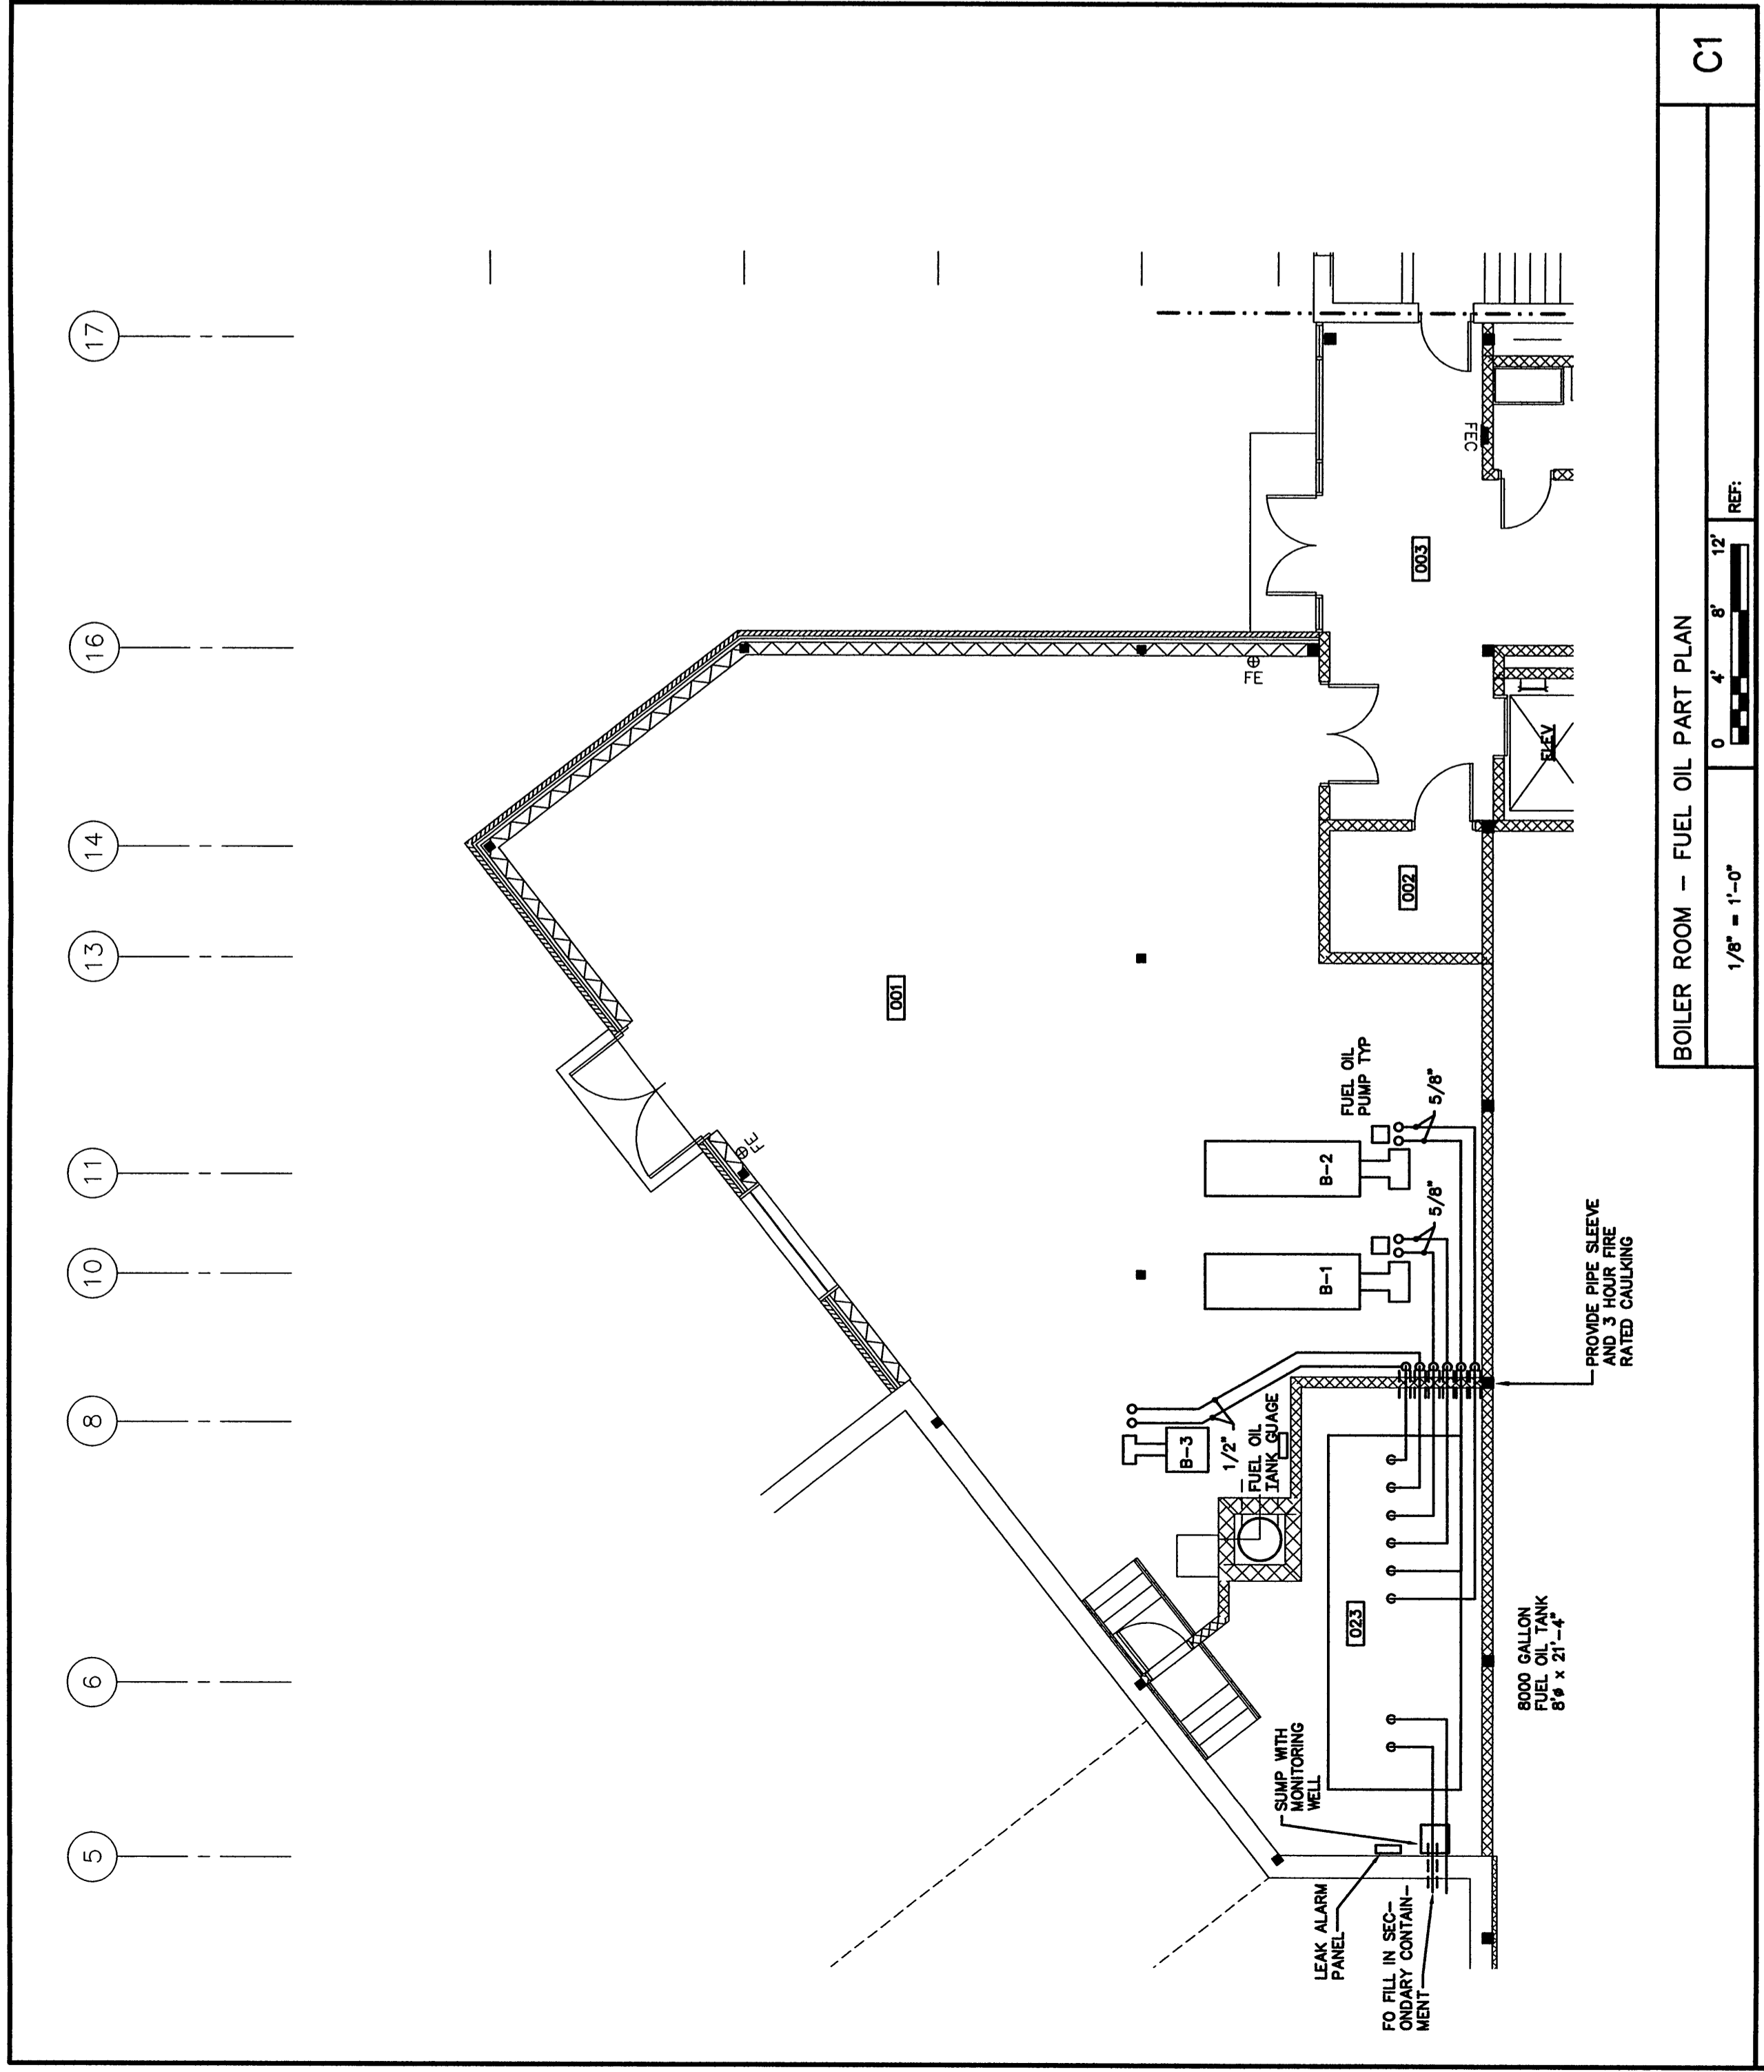


Mark	Date	Description
05-28-04	ISSUED FOR BID	
05-17-04	OWNER REVIEW	

Drawing Status

Pa. / P.E. KWW	Drawn By: KWW
Drawing Number	

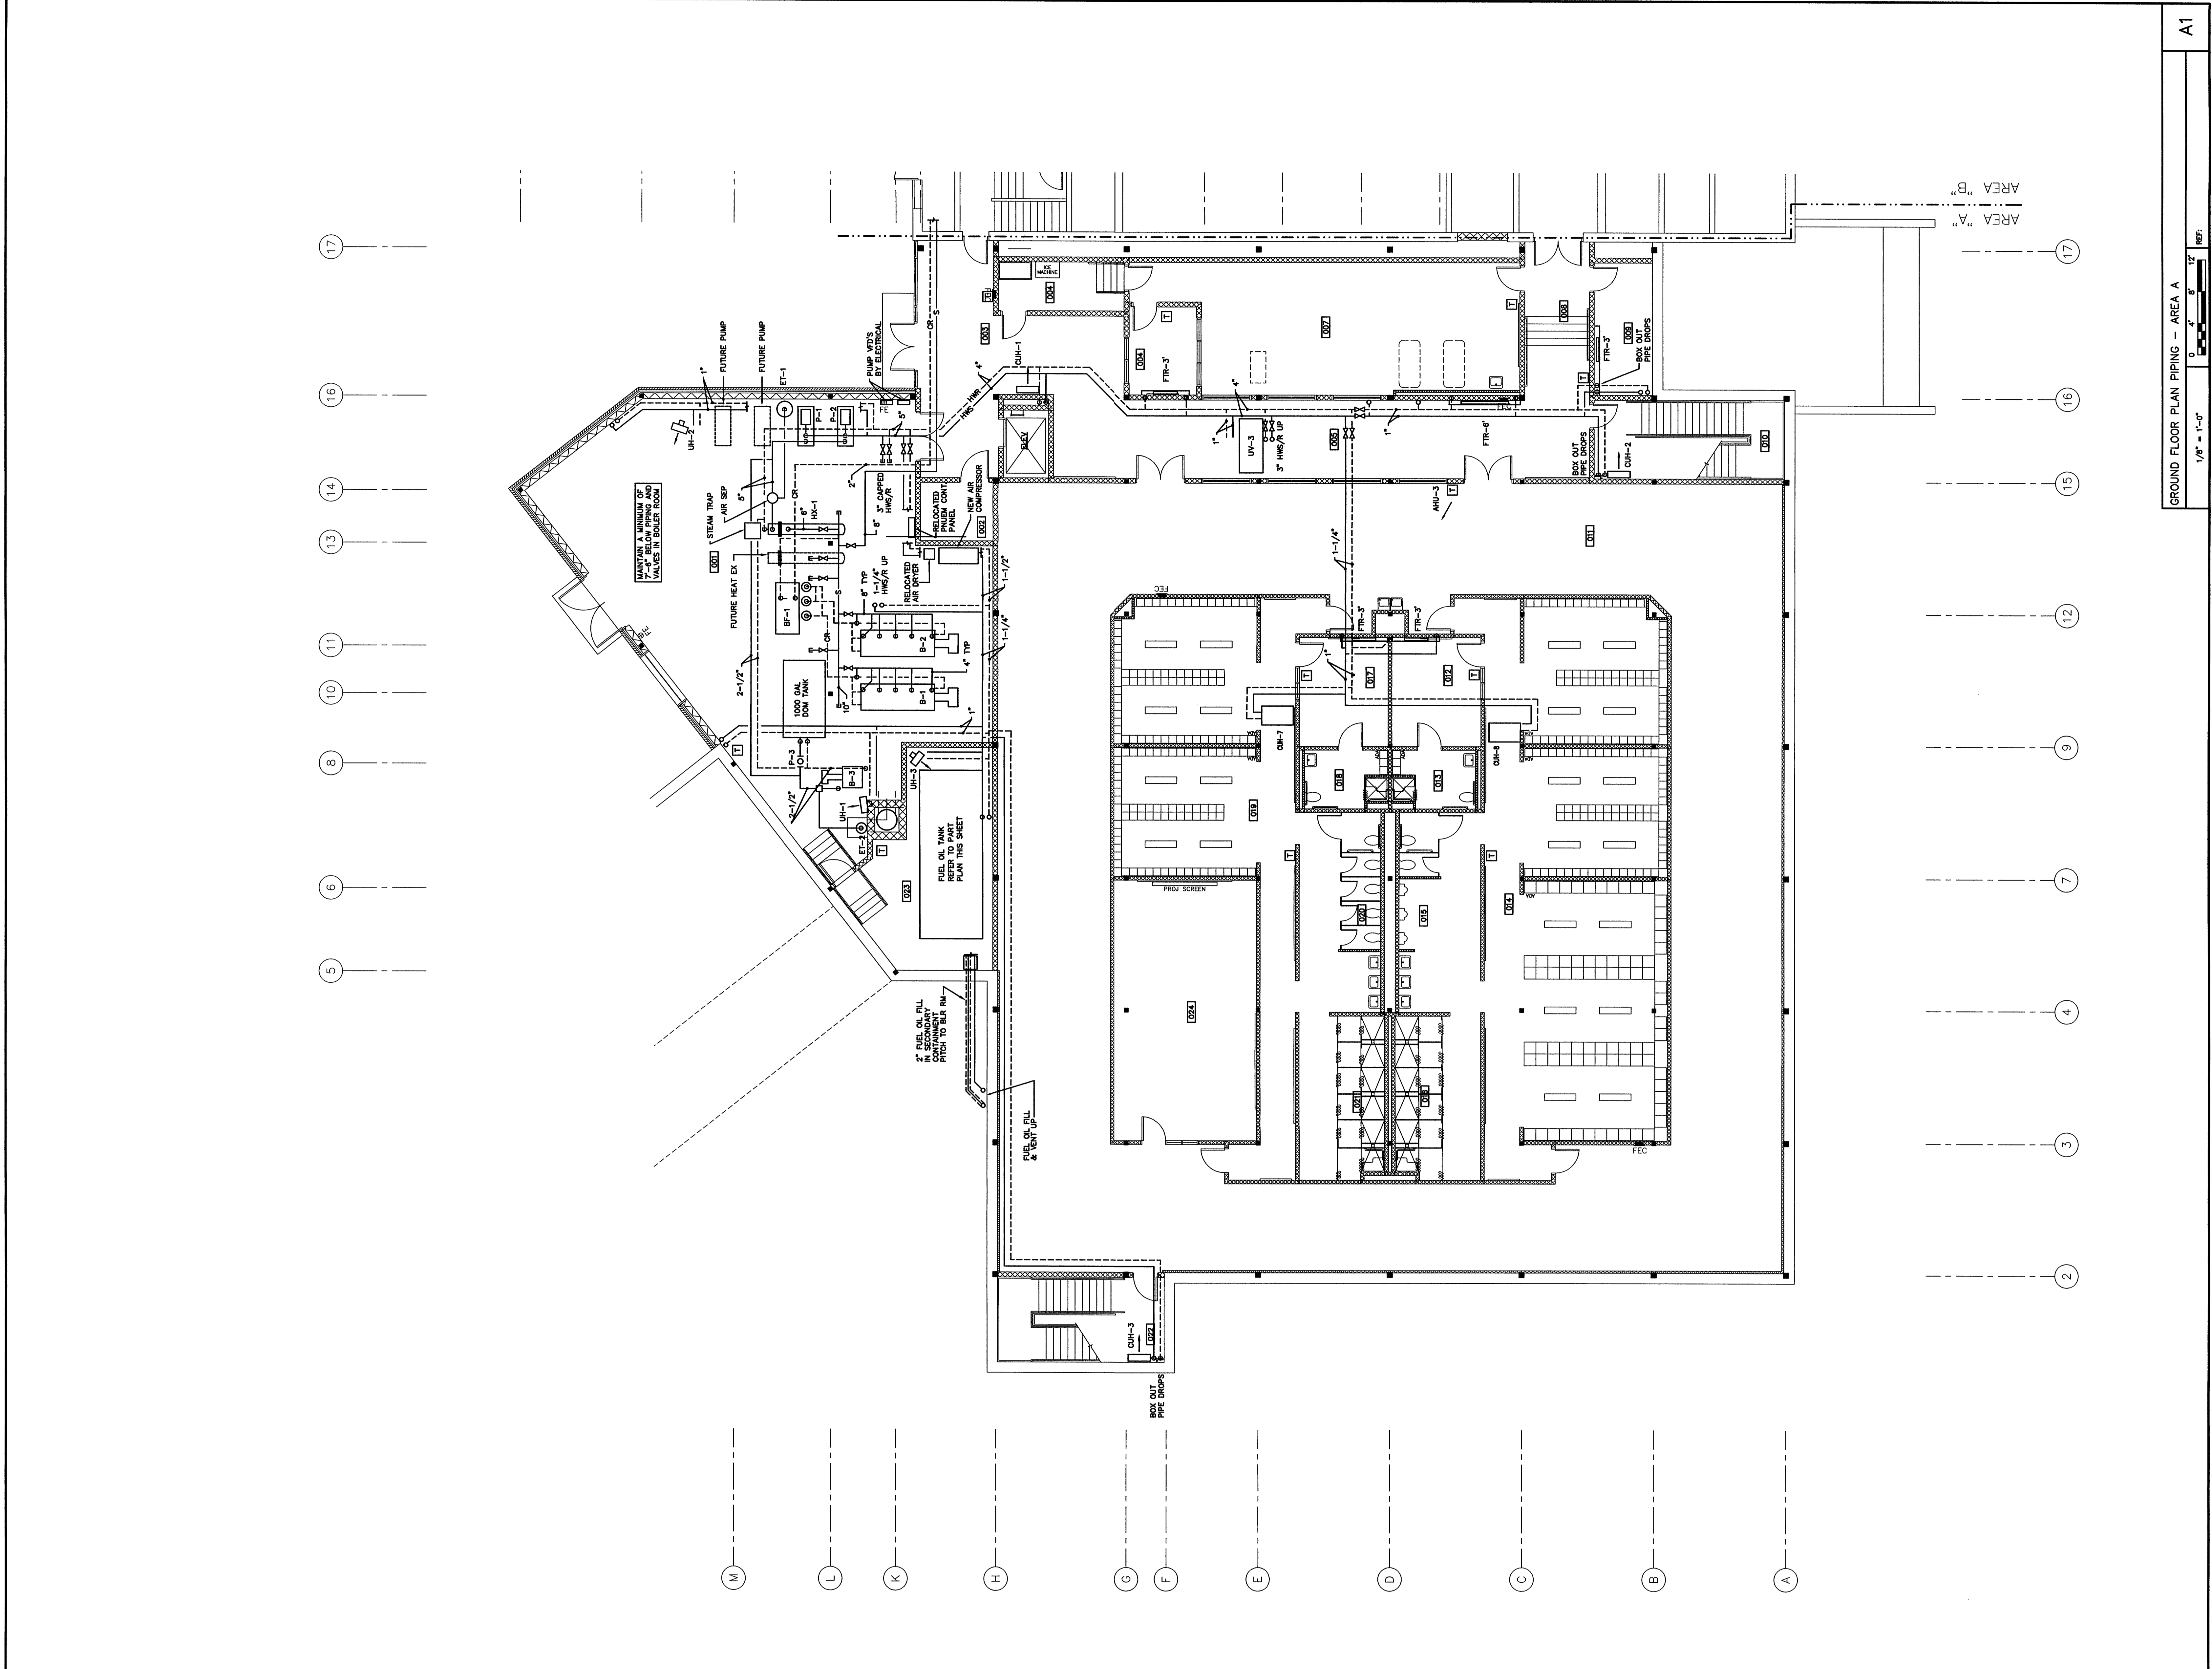

BOILER ROOM - FUEL OIL PART PLAN
 1/8" = 1'-0"
 0' 4" 8" 12" 16"
 C1

GENERAL NOTES:
 1. MINIMUM PIPE SIZE = 3/4"

