
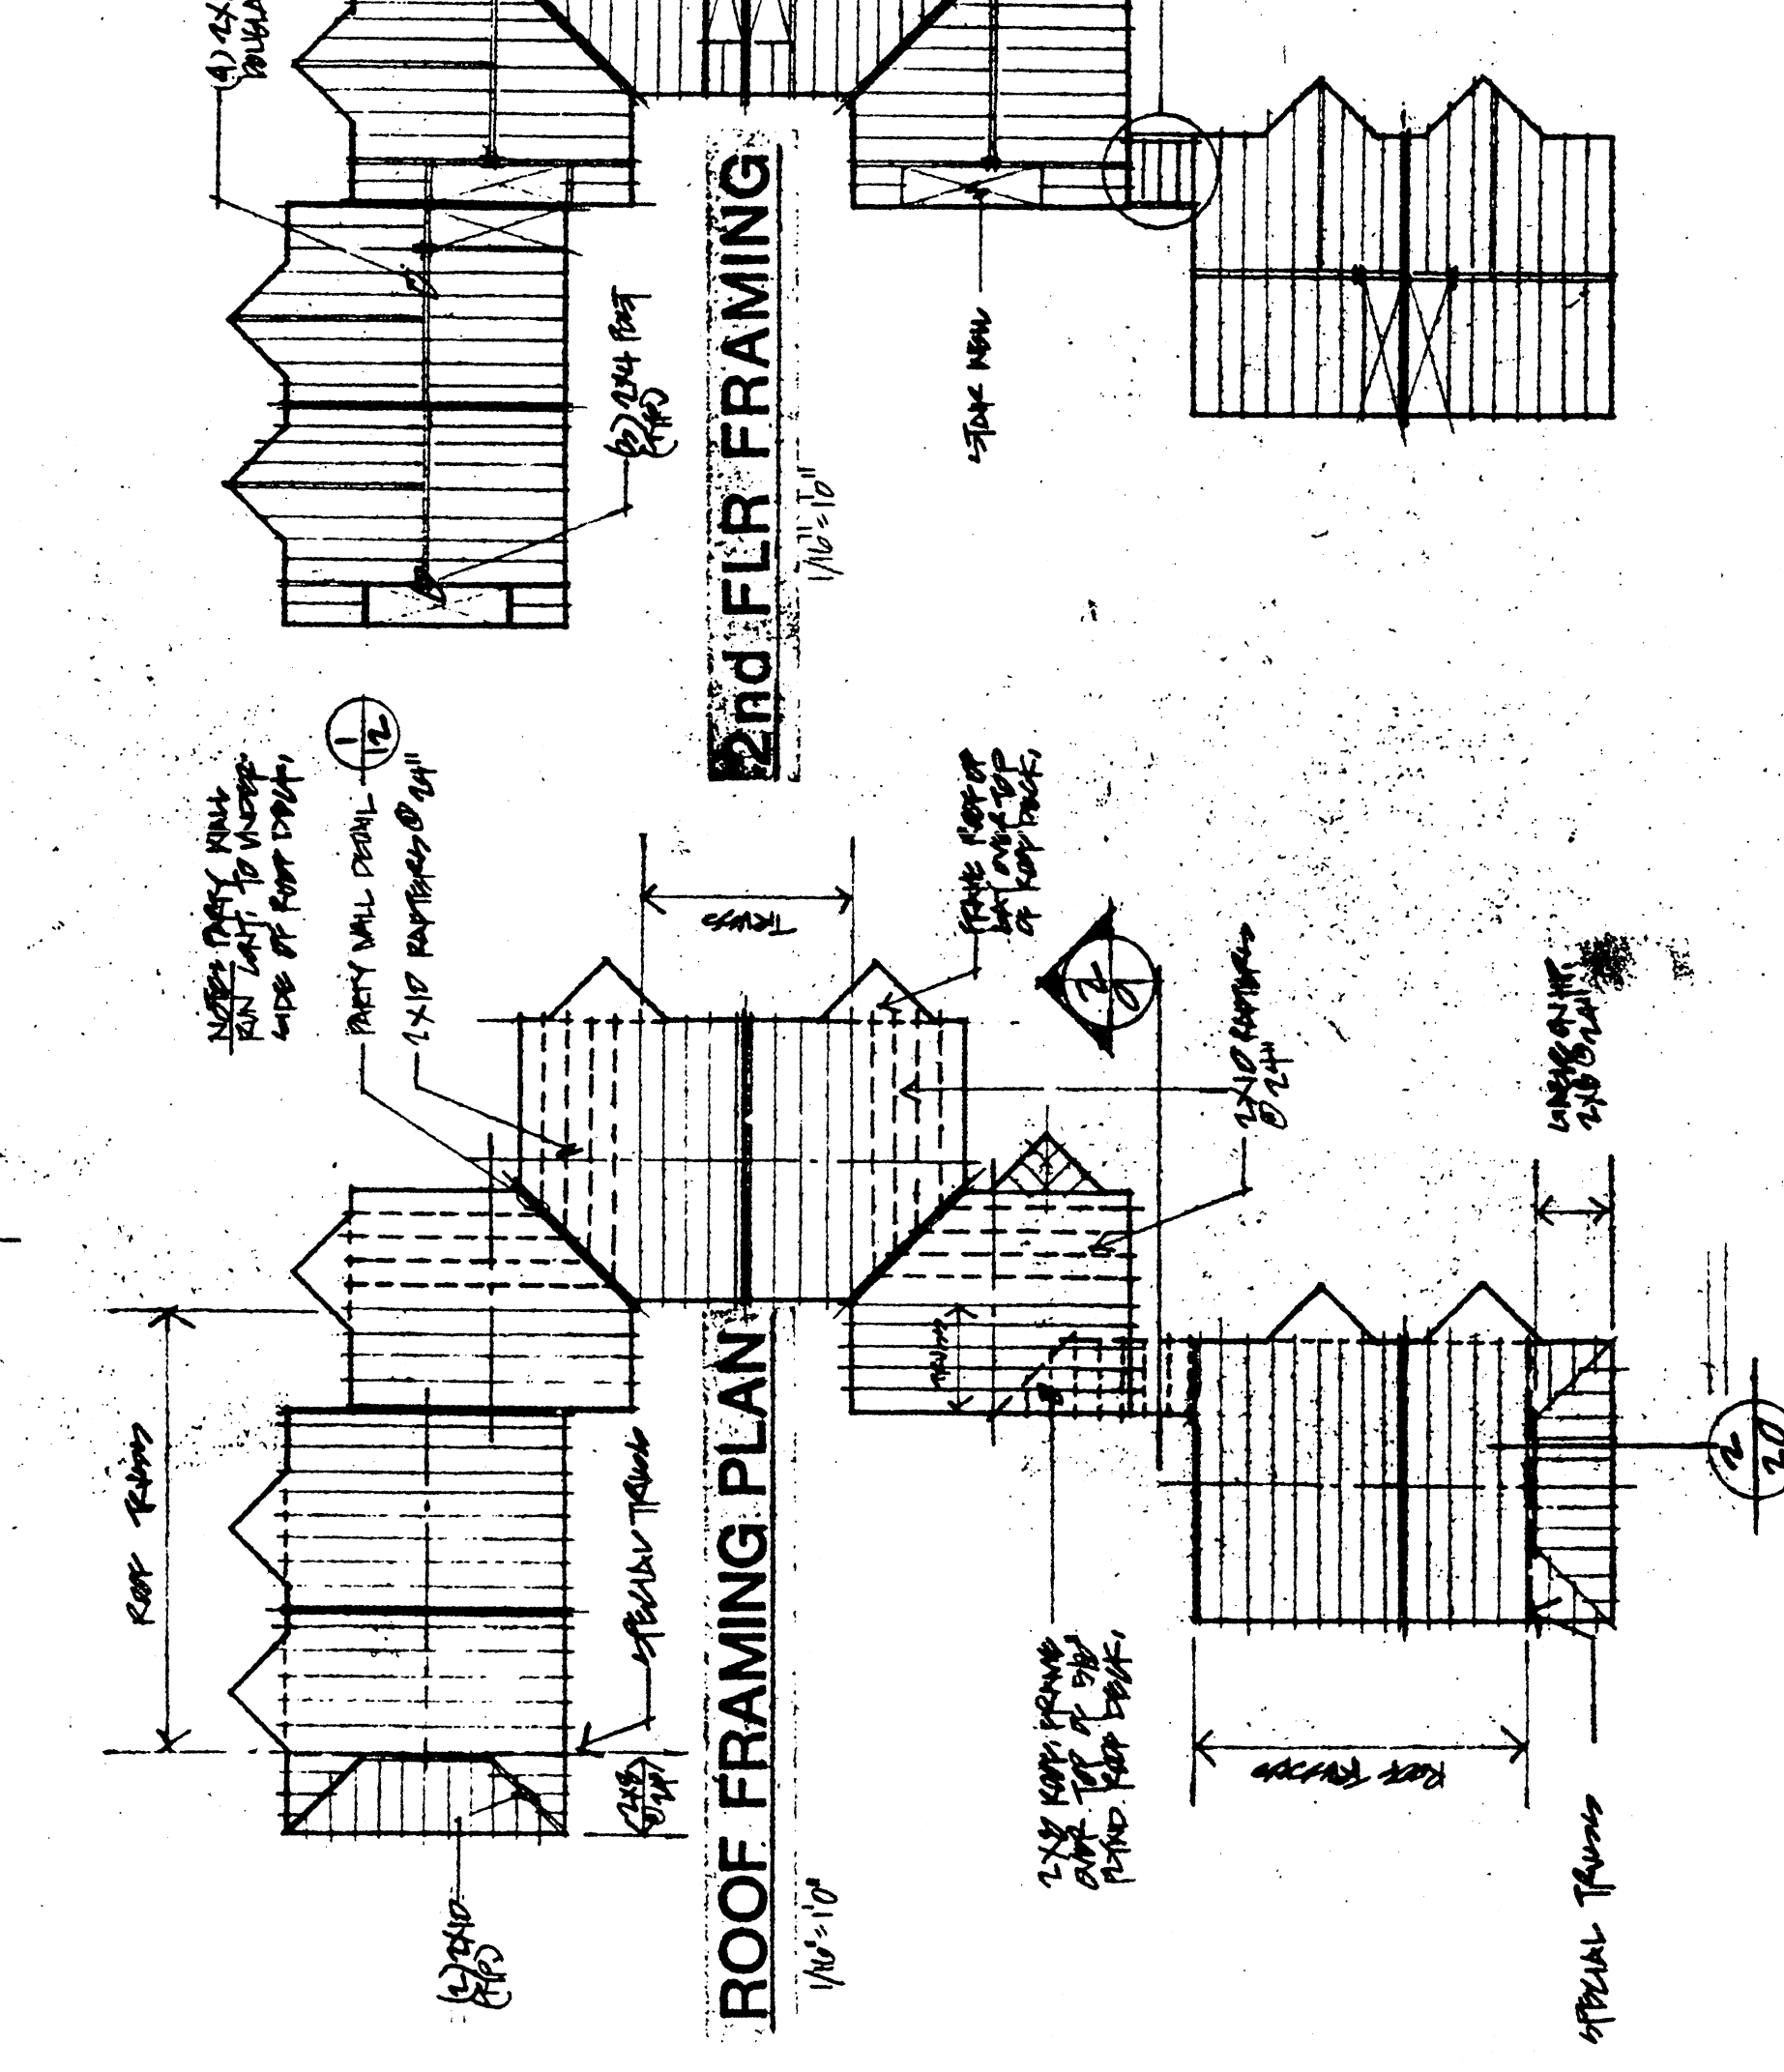
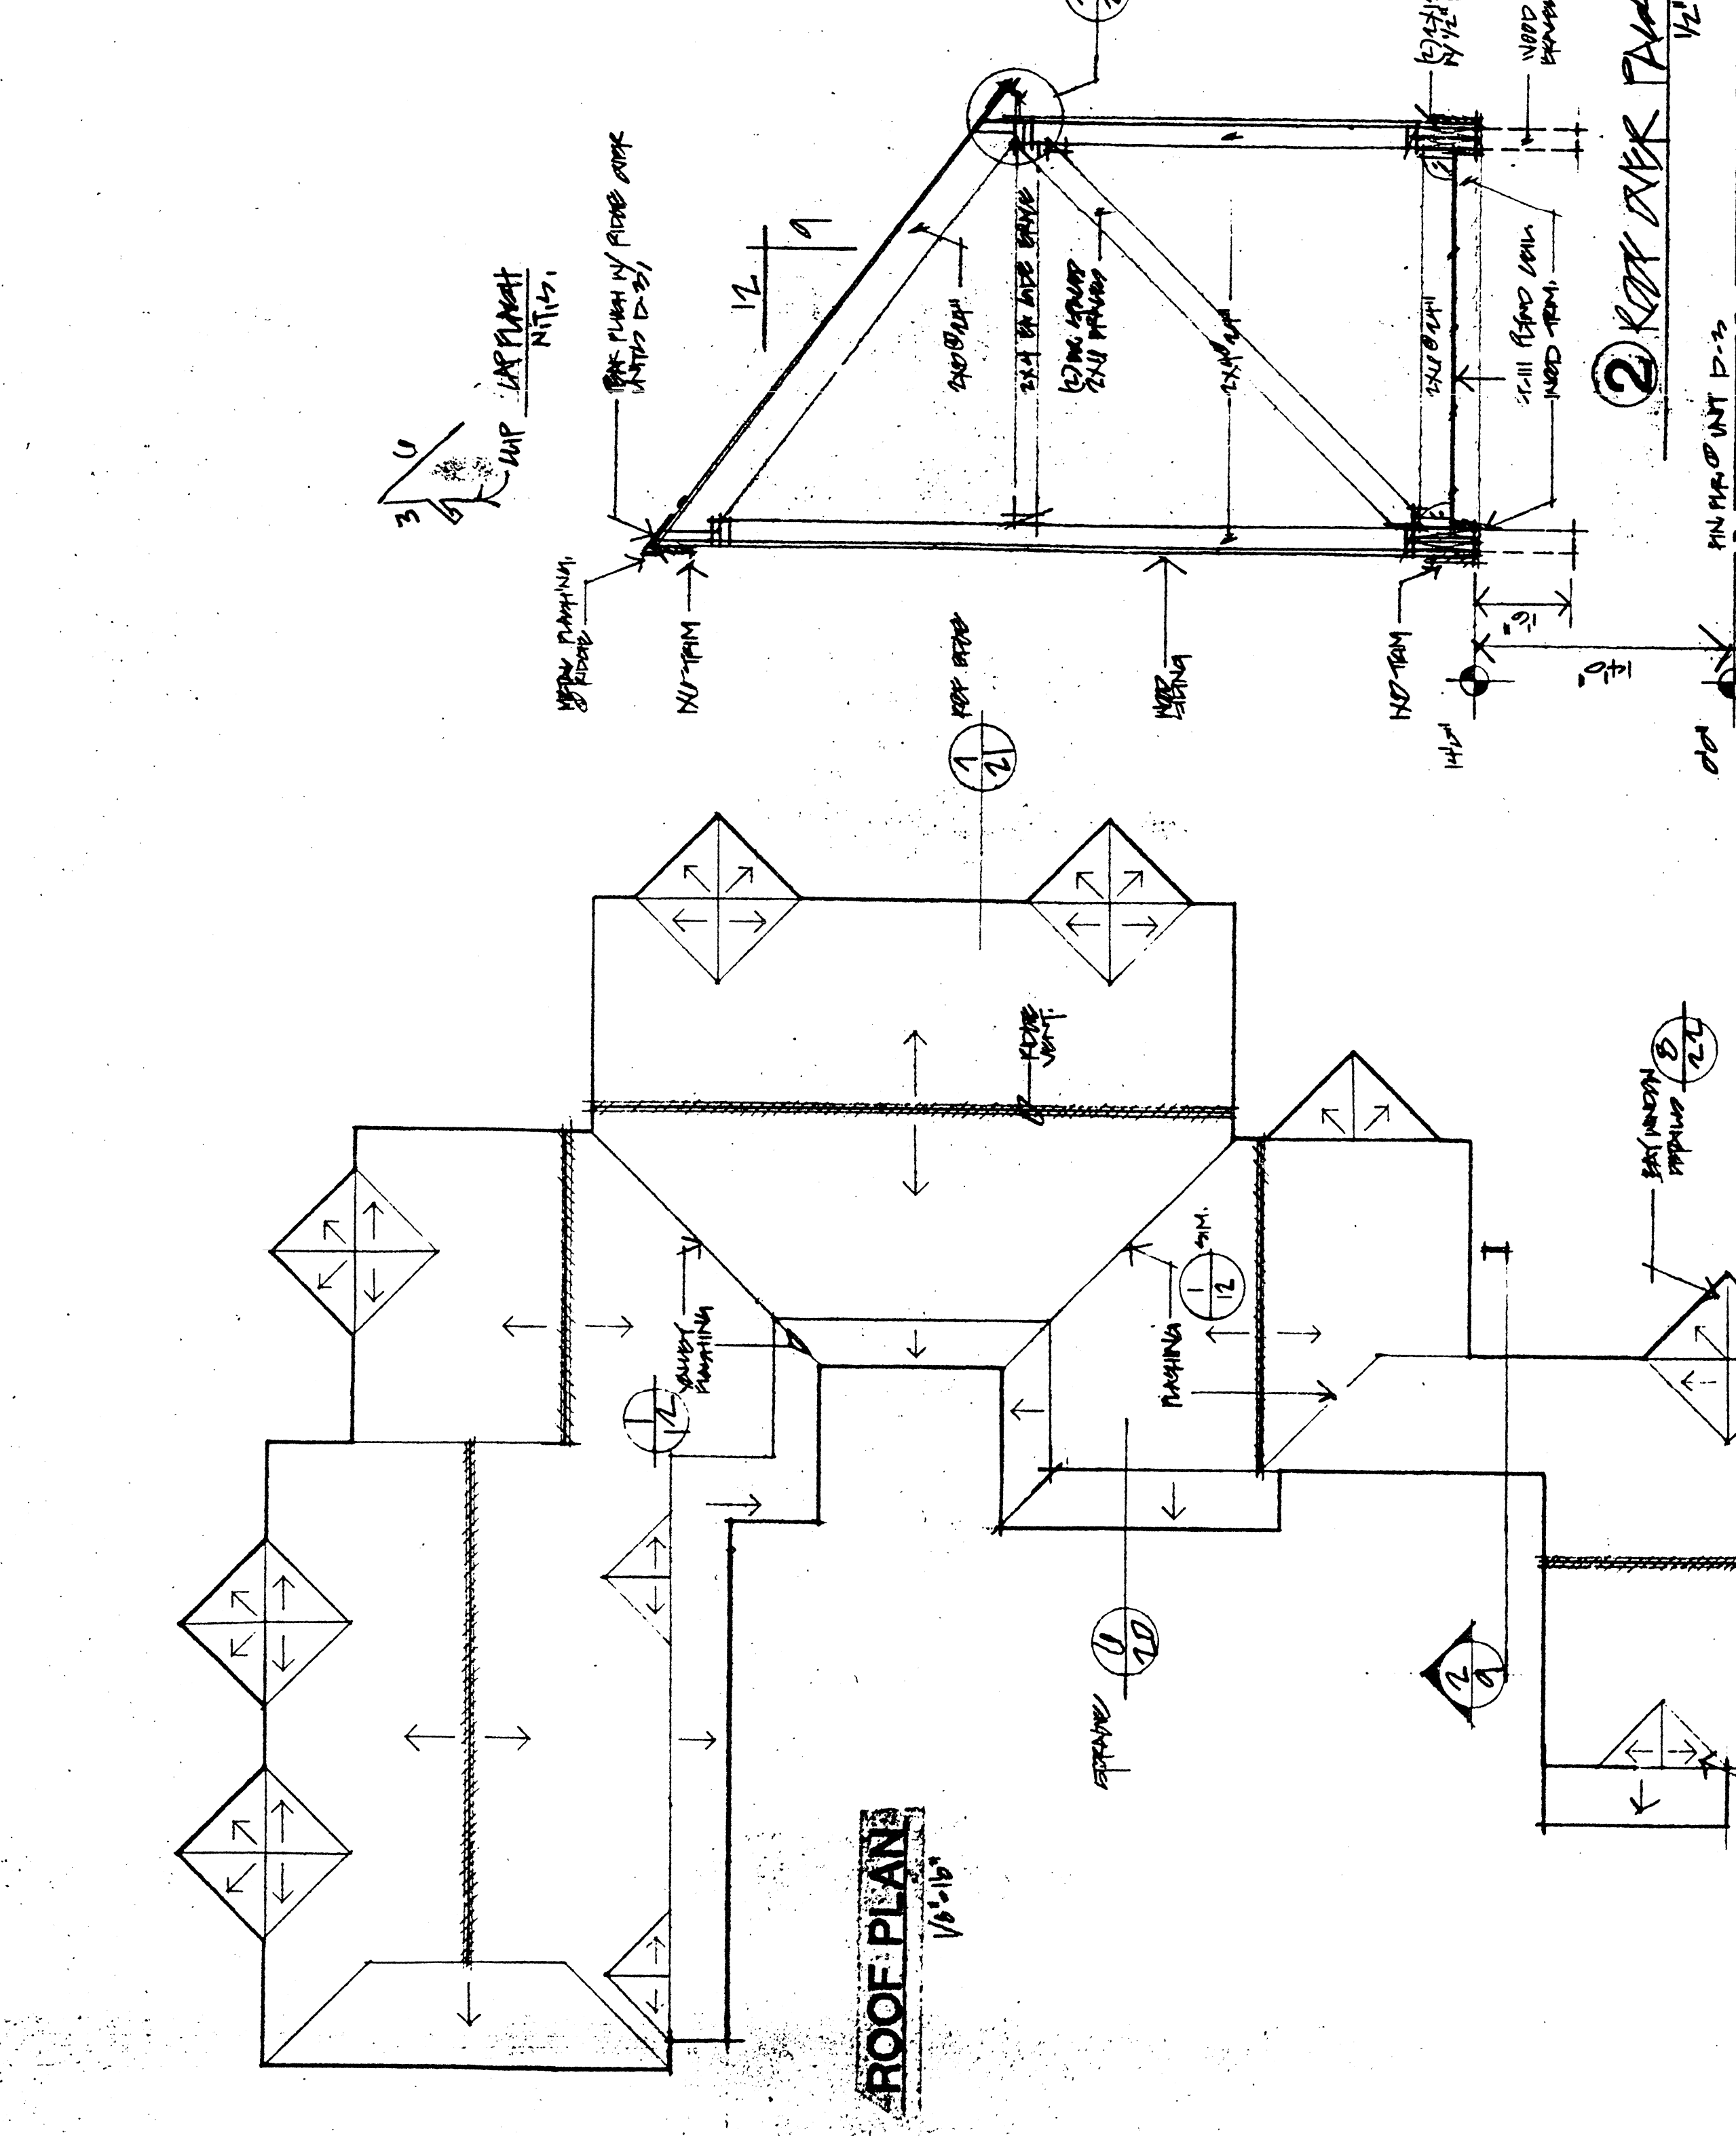


NOTES  
1. FOUNDATION PLANS SHEET 3  
2. 11' UNIT PLANS SHEET 14  
3. ELEVATIONS SHEET 16

KEY TO SYMBOLS  
ABK --- INT NR. & WINDOW  
C --- INT TR. 1/2" x 1/2" x 1/2"  
M NR. OR DOOR  
RFR TR. 1/2" x 1/2" x 1/2"  
P --- PARTIAL DOOR/SWING  
M/R INT. OR APART. OR METAL (MND) THRESHOLD  
M/R INT. OR METAL THRESHOLD

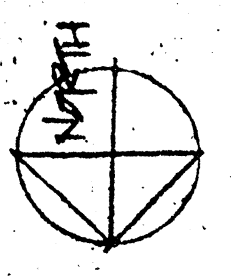

2 KEY OVER PARAPET 1/2" = 1'-0"

2ND FLR FRAMING 1/8" = 1'-0"

ROOF FRAMING PLAN 1/8" = 1'-0"