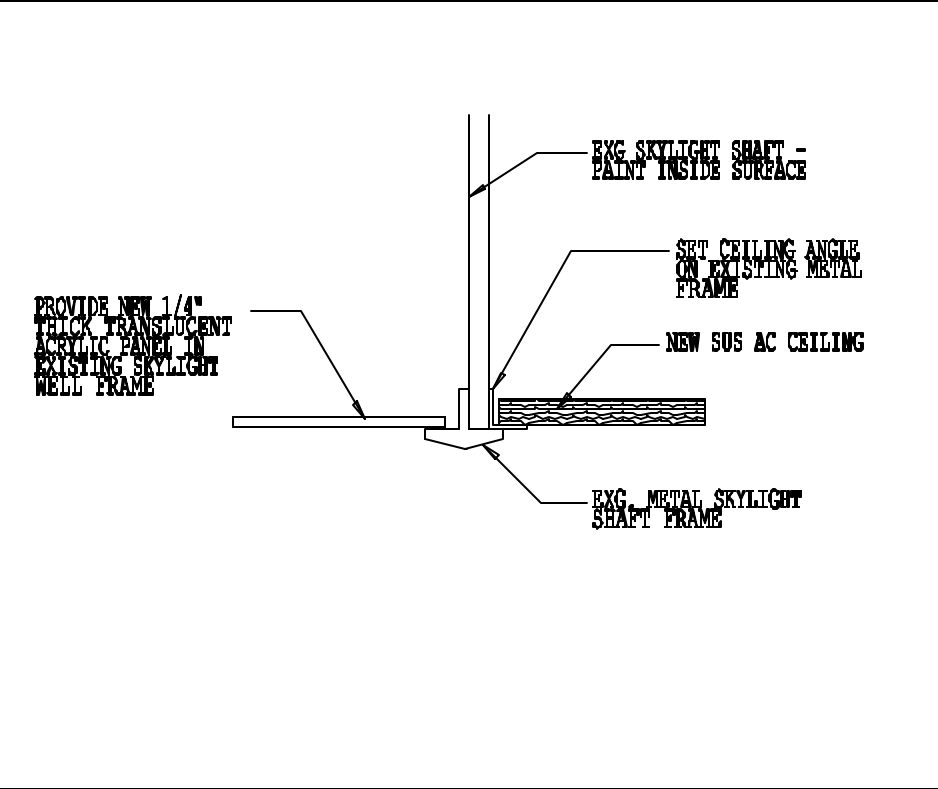
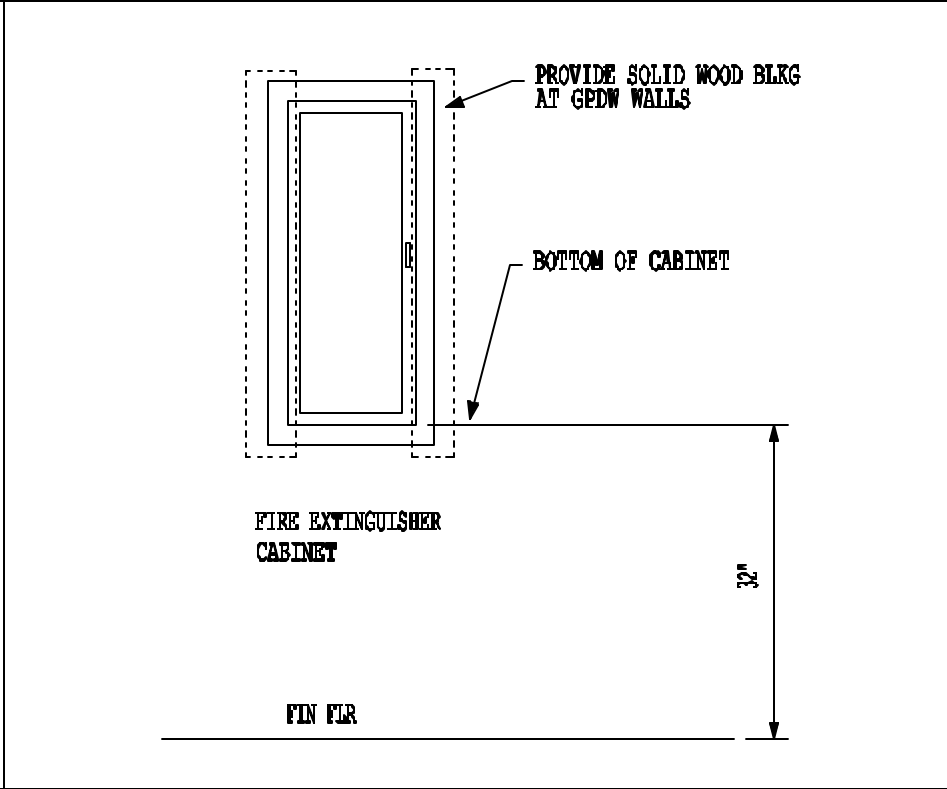
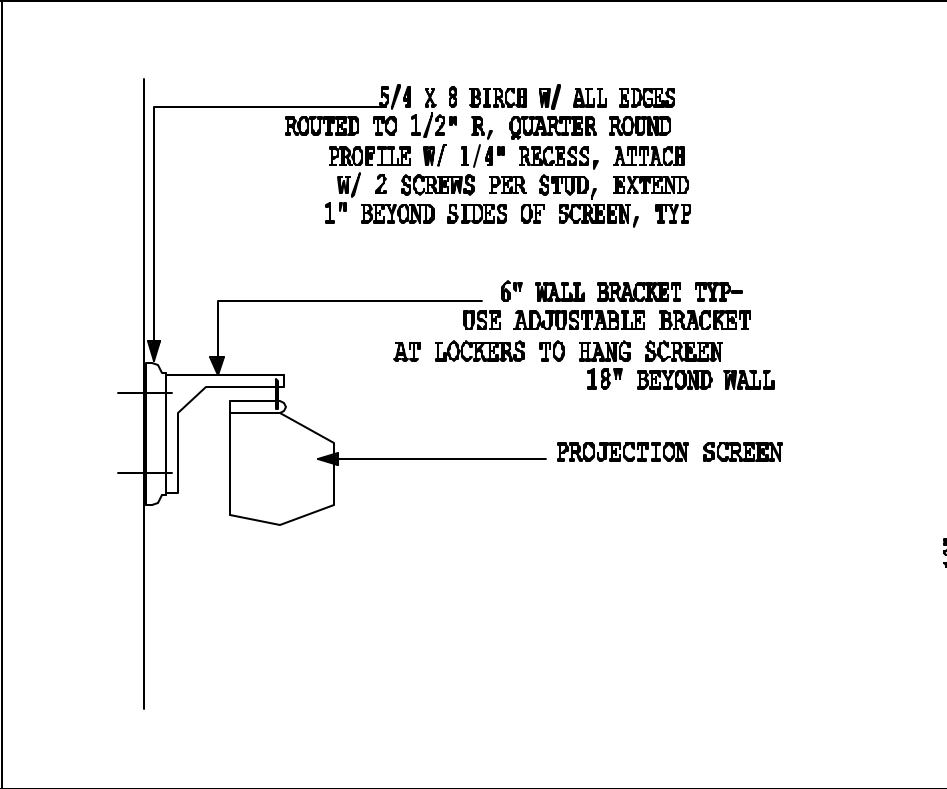
 


										
SKYLIGHT PANEL DETAIL NTS REF: N/A			F7 FIRE EXTINGUISHER MOUNTING N.T.S. REF: N/A			F6 PROJECTION SCREEN MOUNTING NTS REF: N/A			F5 LAVATORY MO 1/4" = 1'-0"	
