



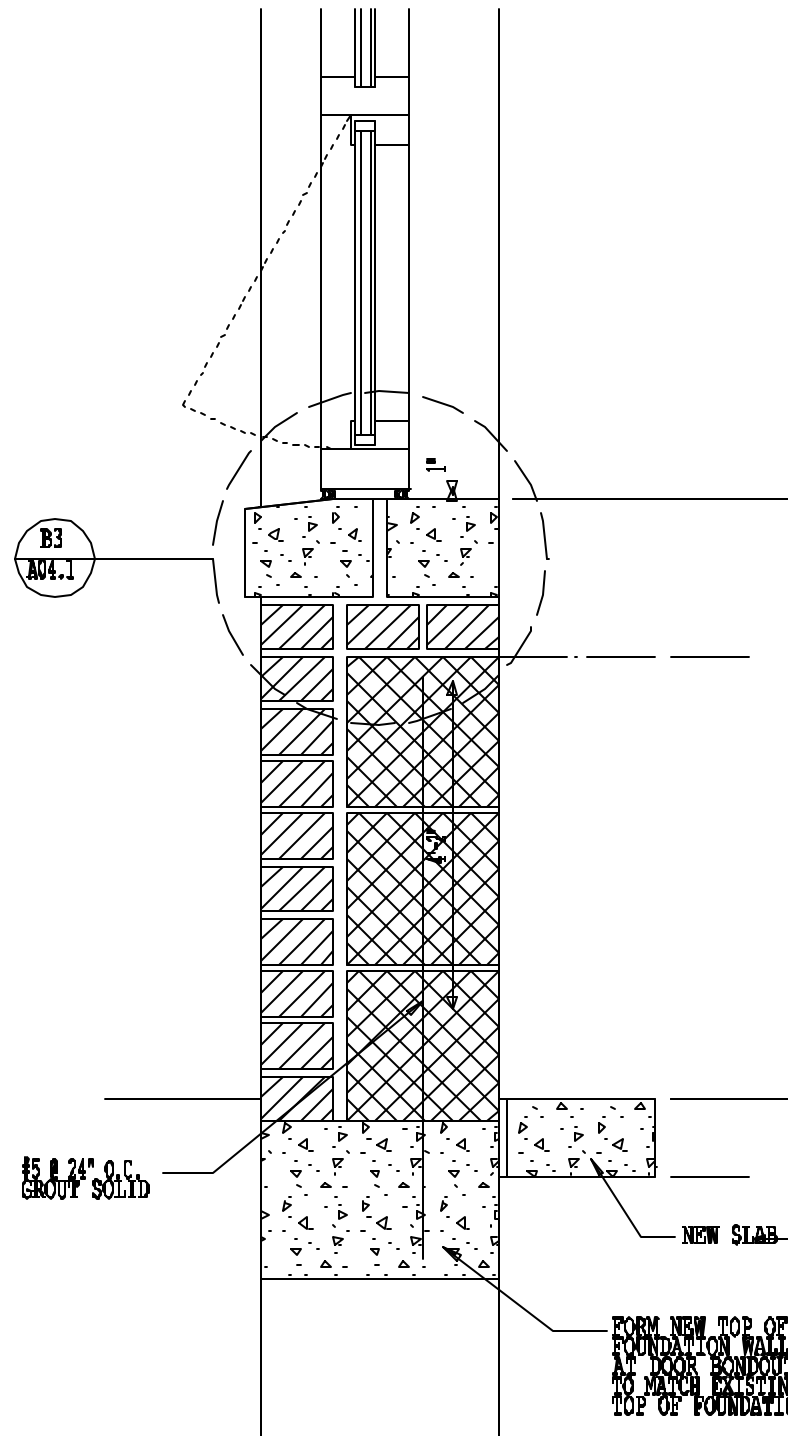


WALL SECTION

Δ 5

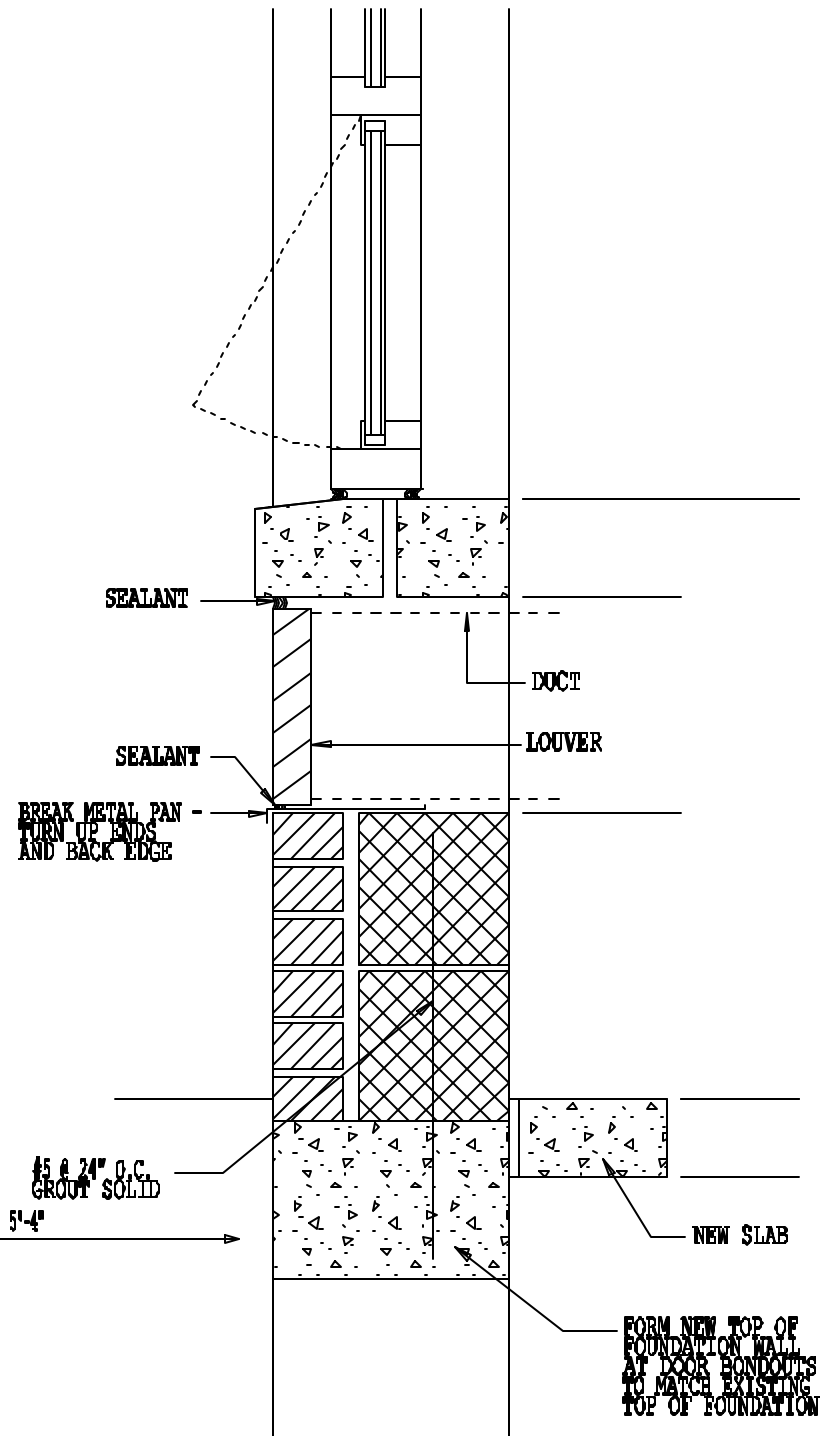

WALL SECTION

Δ 1

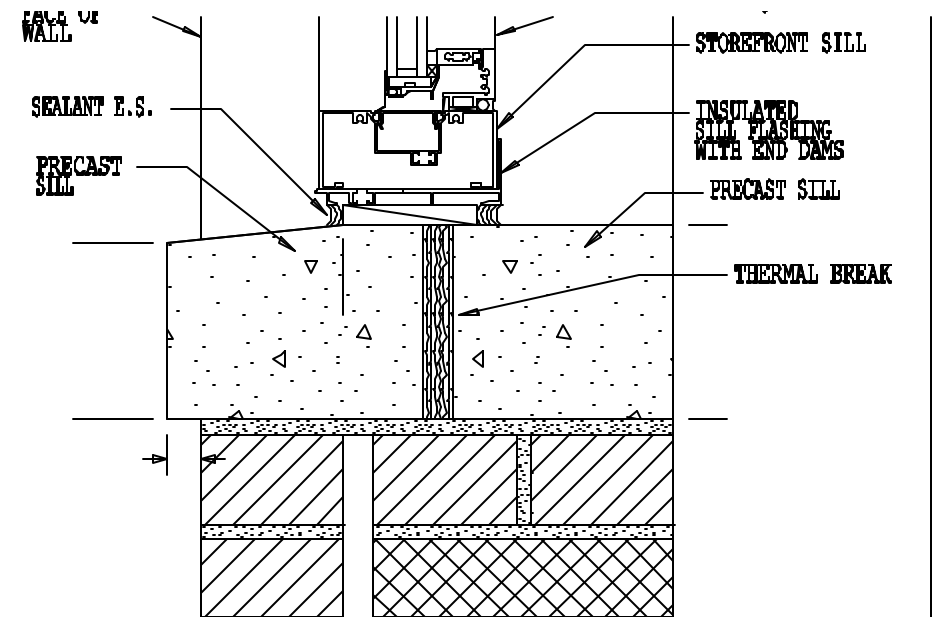


SILL DETAIL

3" = 1'-0"

REF: A04.1

B3

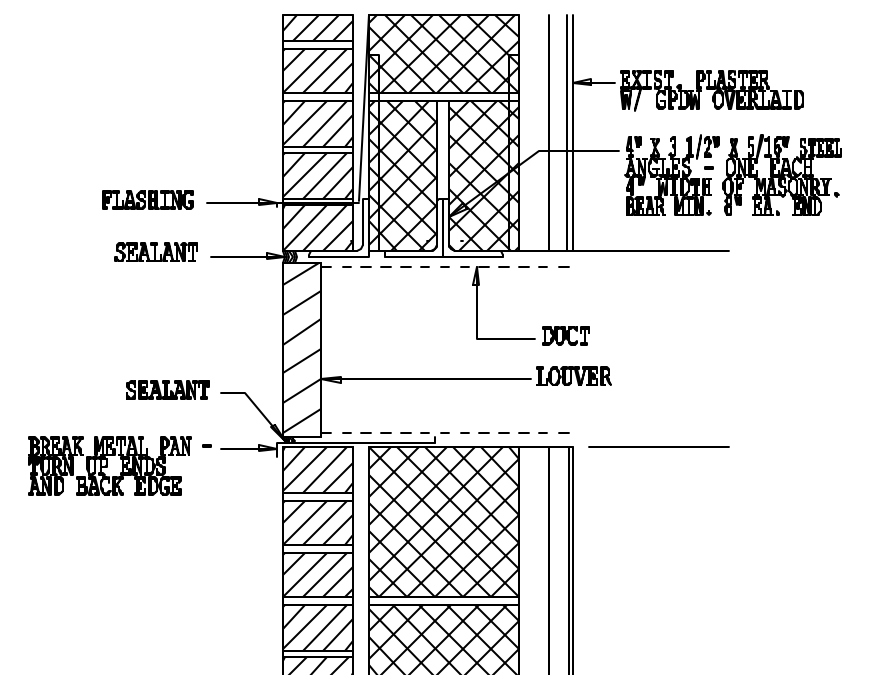

UNIT VENTILATOR LOUVER DETAIL

Δ 2