

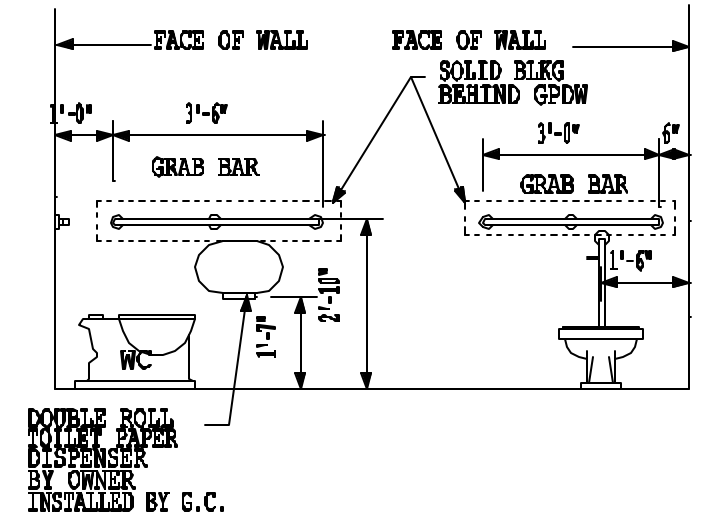
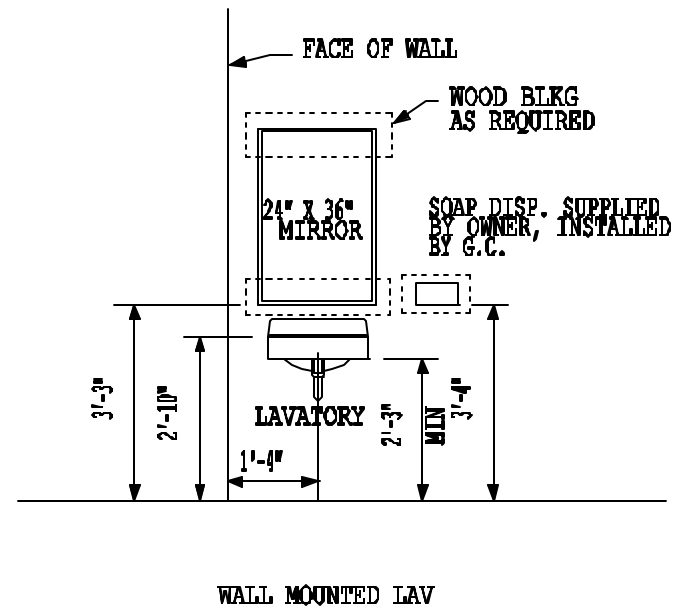
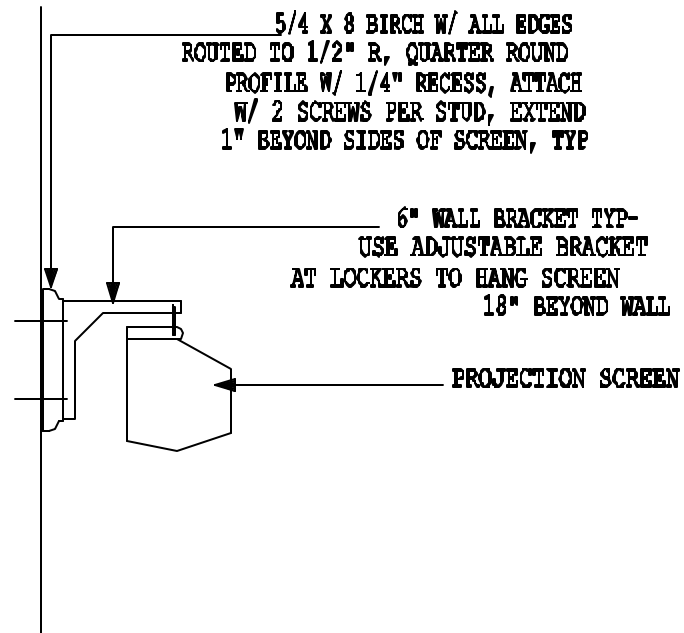
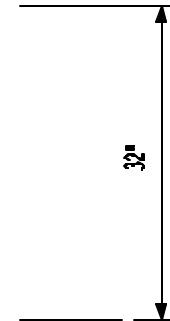
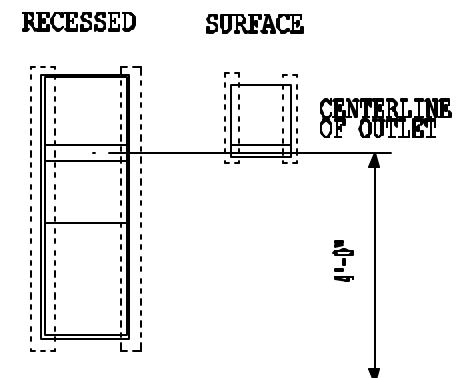
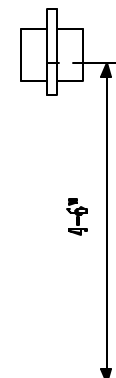
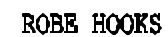
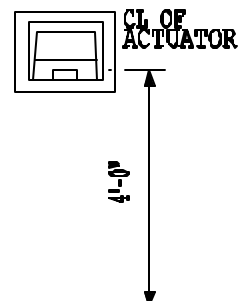
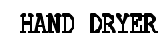


**F CABINET**

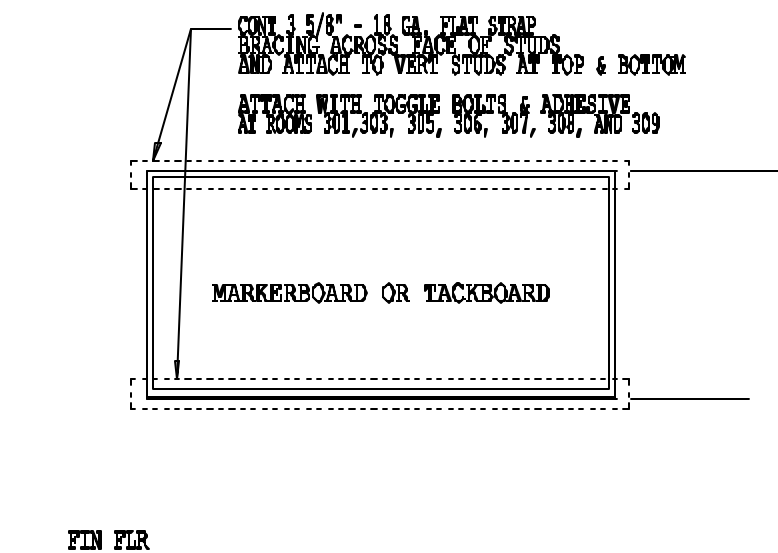

	F6	PROJECTION SCREEN MOUNTING			F5	LAVATORY MOUNTING HEIGHTS			F4	ACCESSORY MOUNTING HEIGHTS			F3
A		NTS		REF: N/A		1/4" = 1'-0"		REF: A10.1		NTS		REF: A75.1	

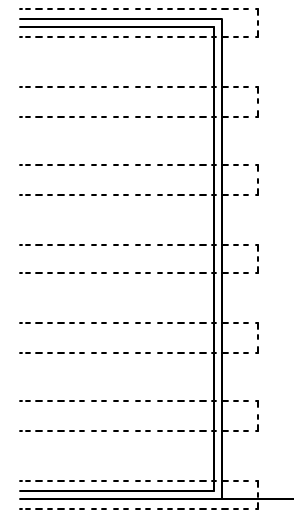

**NOTE : DISPENSERS WILL BE FURNISHED BY ONNER**