

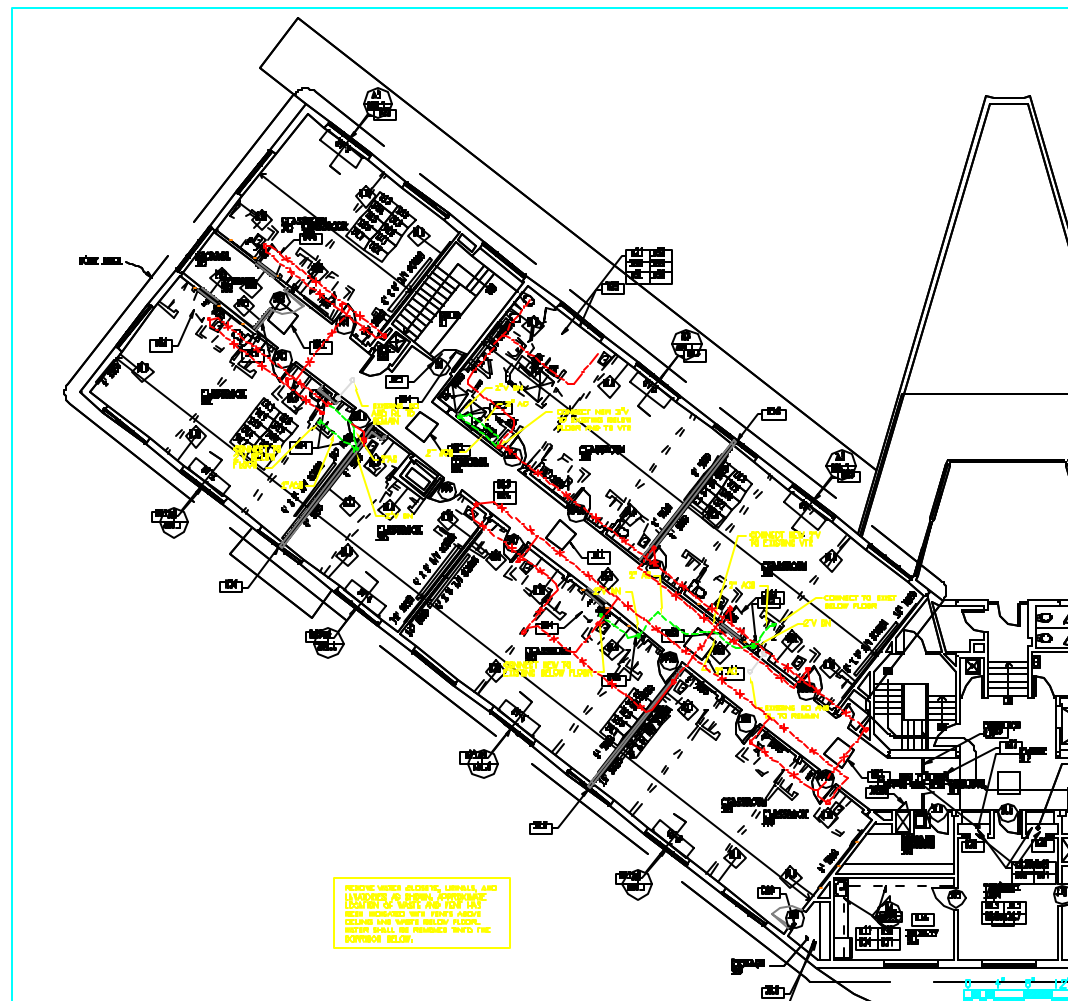


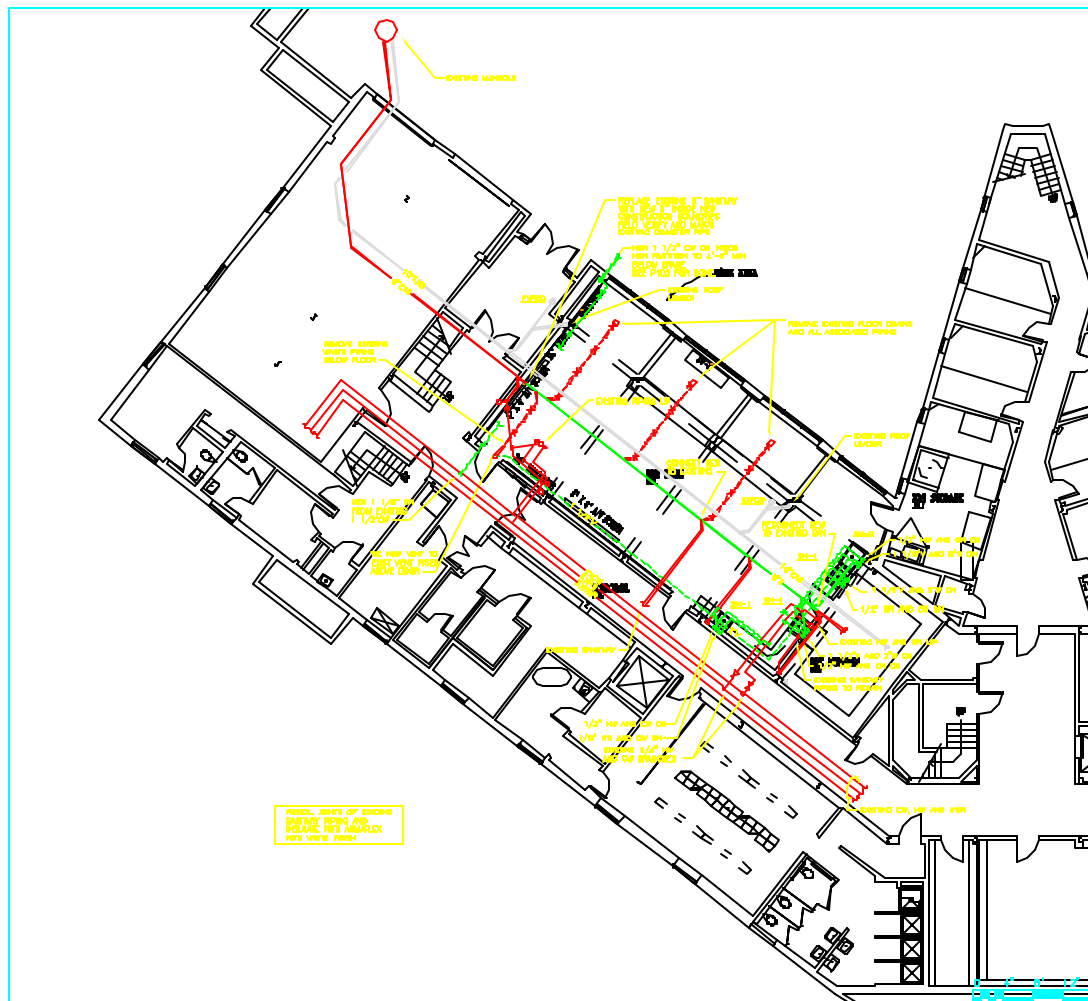


PLUMBING PART PLAN
GROUND FLOOR
SCALE 1/8" = 1'-0"

PLUMBING PART PLAN
SECOND FLOOR
SCALE 1/8" = 1'-0"

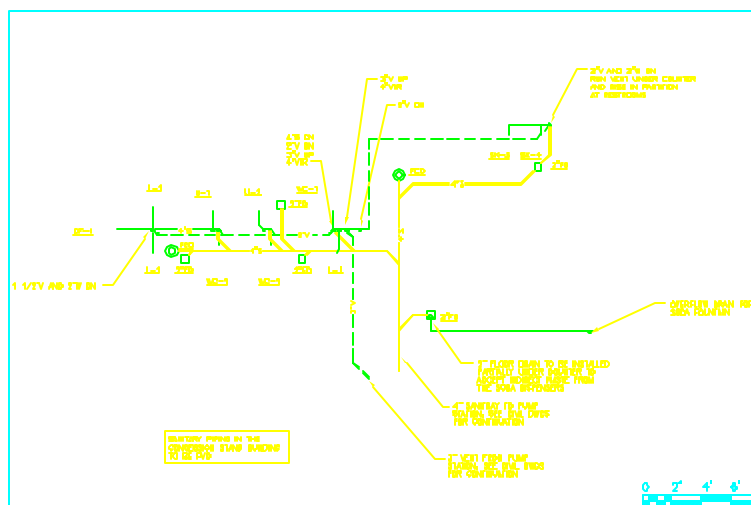

PLUMBING DRAINAGE PLAN
CONCESSION STAND
SCALE 1/4" = 1'-0"

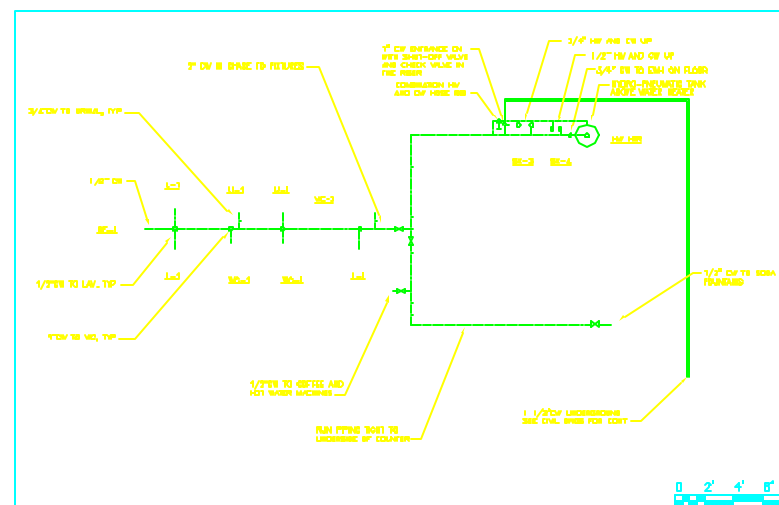

PLUMBING SUPPLY PLAN
CONCESSION STAND
SCALE 1/4" = 1'-0"

PLUMBING FIXTURE SCHEDULE								
LABEL	DESCRIPTION	SIN	VENT	H/W	DW	OAB	REMARKS	INTO
BS-1	SINGLE COMPRESSION	8"	1 1/2"	1/8"	1/8"	---	COUNTRY MOUNTAIN	---
BS-2	SINGLE COMPRESSION	2"	1 1/2"	1/2"	1/2"	---	PIPE STANDARD	---
BS-3	SINGLE COMPRESSION FOR BINK	2"	2"	2/4"	3/4"	---	DEALER MOUNTAIN - BINARY PIPING TO BE PIG	---
BS-4	PAID BINK	8"	1 1/2"	1/8"	1/8"	---	COUNTRY MOUNTAIN - BINARY PIPING TO BE PIG	---
U-1	LANDING	2"	1 1/2"	1/2"	1/2"	---	BINARY PIPING TO BE PIG	---
UO-1	WATER TO BINK (PAID)	4"	2"	---	1"	---	FULL MOUNTAIN - BINARY PIPING, BINARY PIPING TO BE PIG, FULL MOUNTAIN BINK PIPING TO BE PIG, FULL MOUNTAIN BINK PIPING TO BE PIG	16"
U-1	WATER PIPING	2"	1 1/2"	---	3/4"	---	BINARY PIPING - BINARY PIPING TO BE PIG	17"
U-2	WATER	2"	1 1/2"	---	3/4"	---	BINARY PIPING TO BE PIG	14"

PLUMBING LEGEND

[illegible]

ARTS

SDH

P10.1