


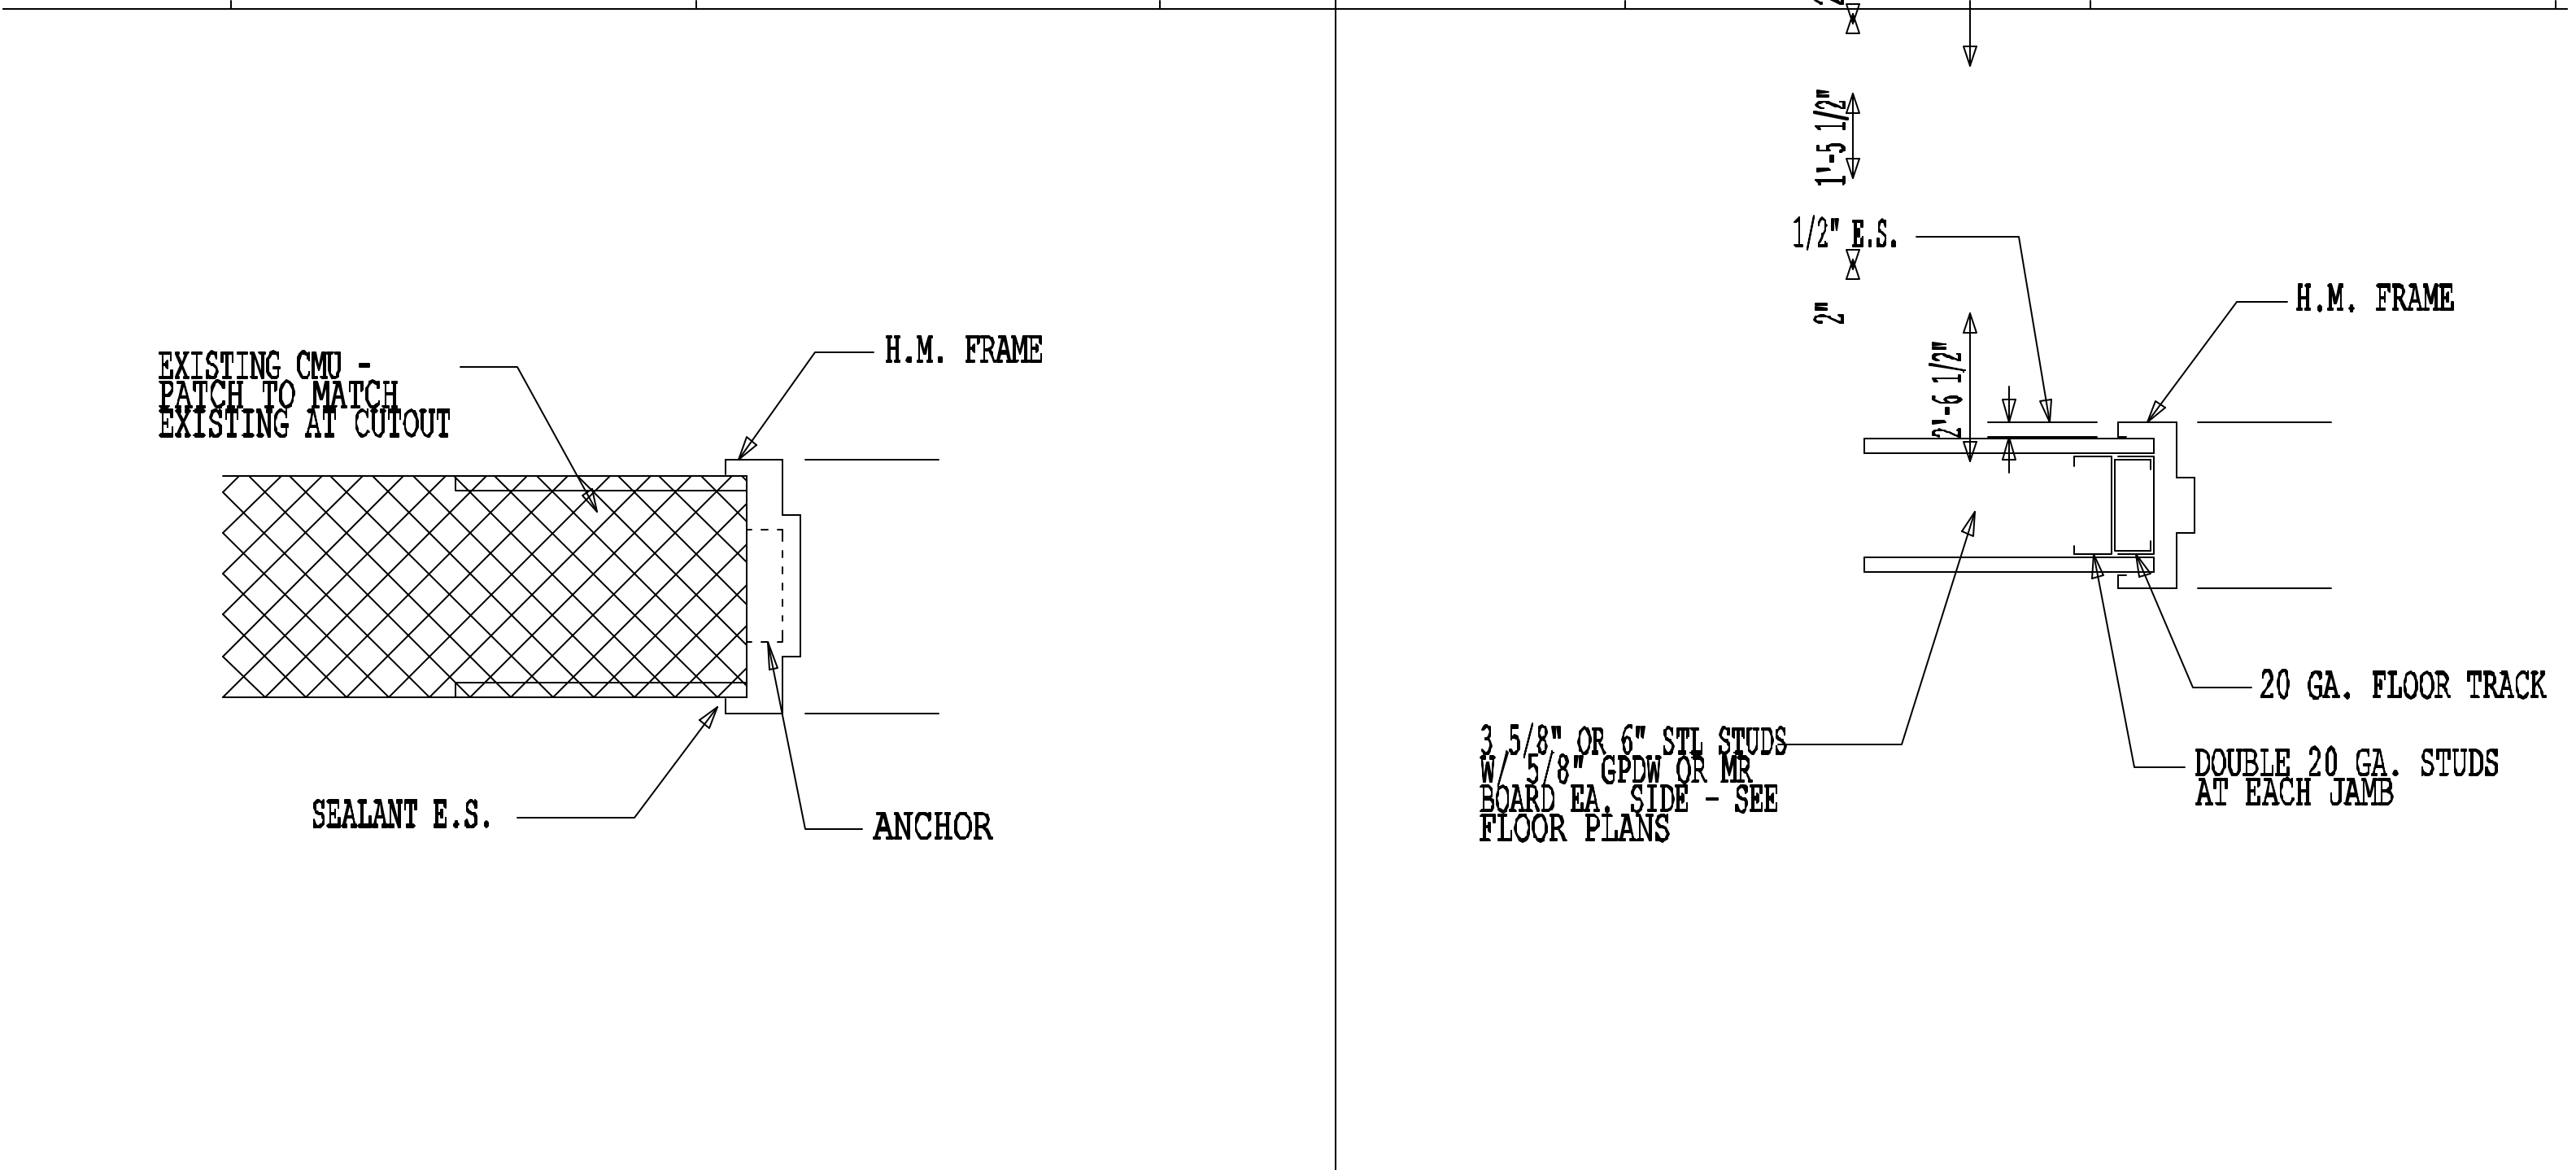

JAMB DETAIL - EXG CMU			J2	JAMB DETAIL - STEEL STUD		
1/2" = 1'-0"		REF: NA		1 1/2" = 1'-0"		REF: NA