

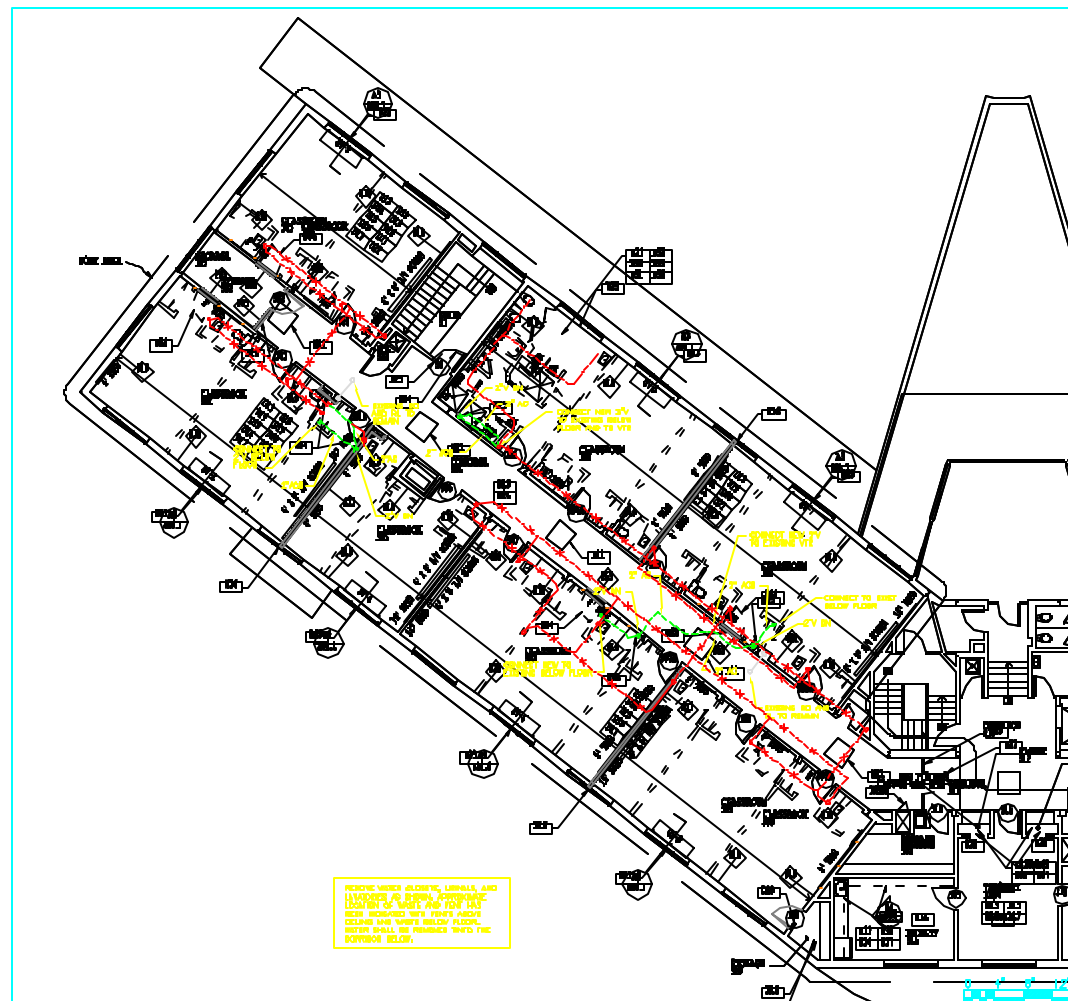


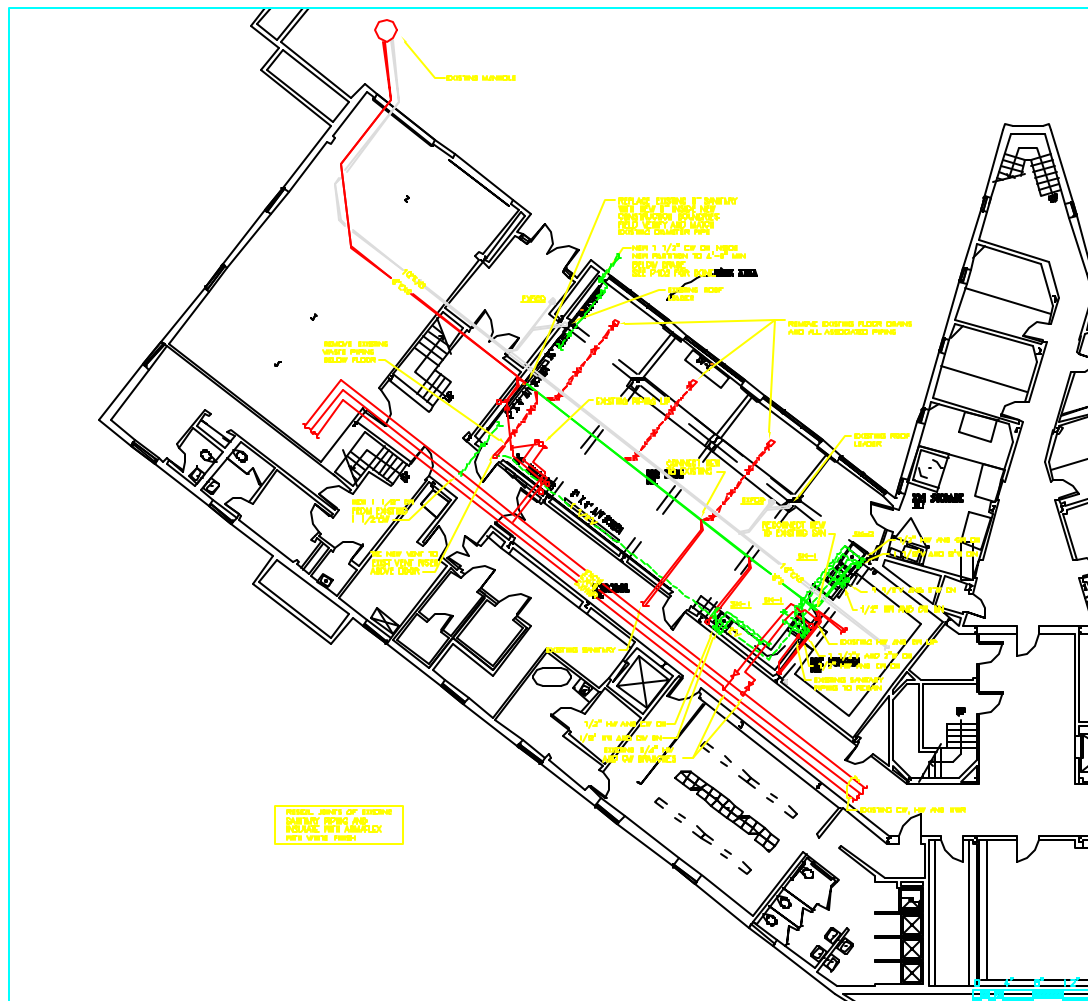


PLUMBING PART PLAN
GROUND FLOOR
SCALE 1/8" = 1'-0"

PLUMBING PART PLAN
SECOND FLOOR
SCALE 1/8" = 1'-0"

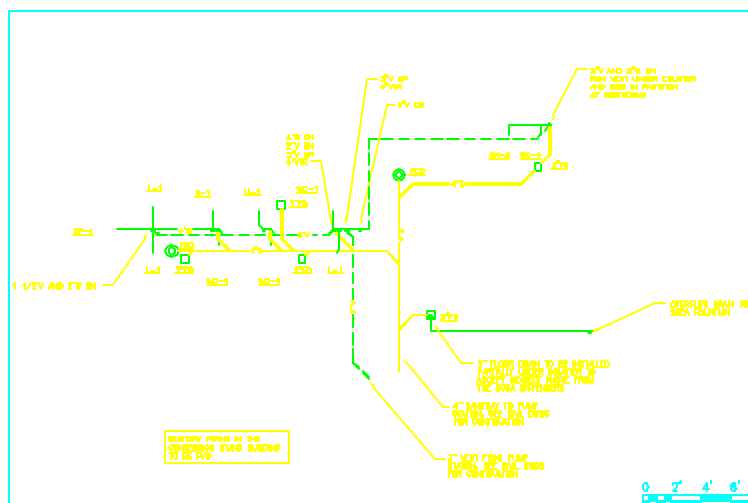

PLUMBING DRAINAGE PLAN
CONCESSION STAND
SCALE 1/4" = 1'-0"

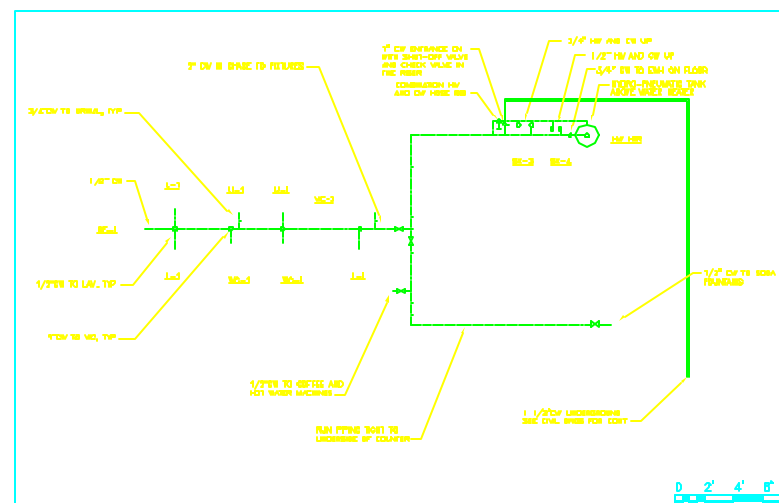

PLUMBING SUPPLY PLAN
CONCESSION STAND
SCALE 1/4" = 1'-0"

PLUMBING FIXTURE SCHEDULE								
LABEL	DESCRIPTION	SIN	VENT	HW	DW	OAS	REMARKS	NTG
BS-1	SHOWER COMPACTION	8"	1 1/2"	1/8"	1/8"	---	COUNTER MOUNTED	---
BS-2	SHOWER COMPACTION	2"	1 1/2"	1/2"	1/2"	---	FREE STANDING	---
BS-3	SHOWER COMPACTION FET BINK	2"	2"	2/4"	2/4"	---	COUNTER MOUNTED -- BINARY PIPING TO BE P40	---
BS-4	WASH SINK	6"	1 1/2"	1/8"	1/8"	---	COUNTER MOUNTED -- BINARY PIPING TO BE P40	---
L-1	LAVATORY	2"	1 1/2"	1/2"	1/2"	---	BINARY PIPING TO BE P40	---
VO-1	WATER CLOSET HUBCAP	4"	2"	---	1"	---	WALL MOUNTED -- HUBCAP USE SCHED-80S TO P40 THAT THE PLUMB WALL MOUNTED IS PLUMBING THE WASH SINK OF THE SINK SINKING PIPING TO BE P40	16"
U-1	URINAL HUBCAP	2"	1 1/2"	---	2/4"	---	HUBCAP SCHED-80S -- BINARY PIPING TO BE P40	17"
U-2	URINAL	2"	1 1/2"	---	2/4"	---	BINARY PIPING TO BE P40	14"

PLUMBING LEGEND

[illegible]