

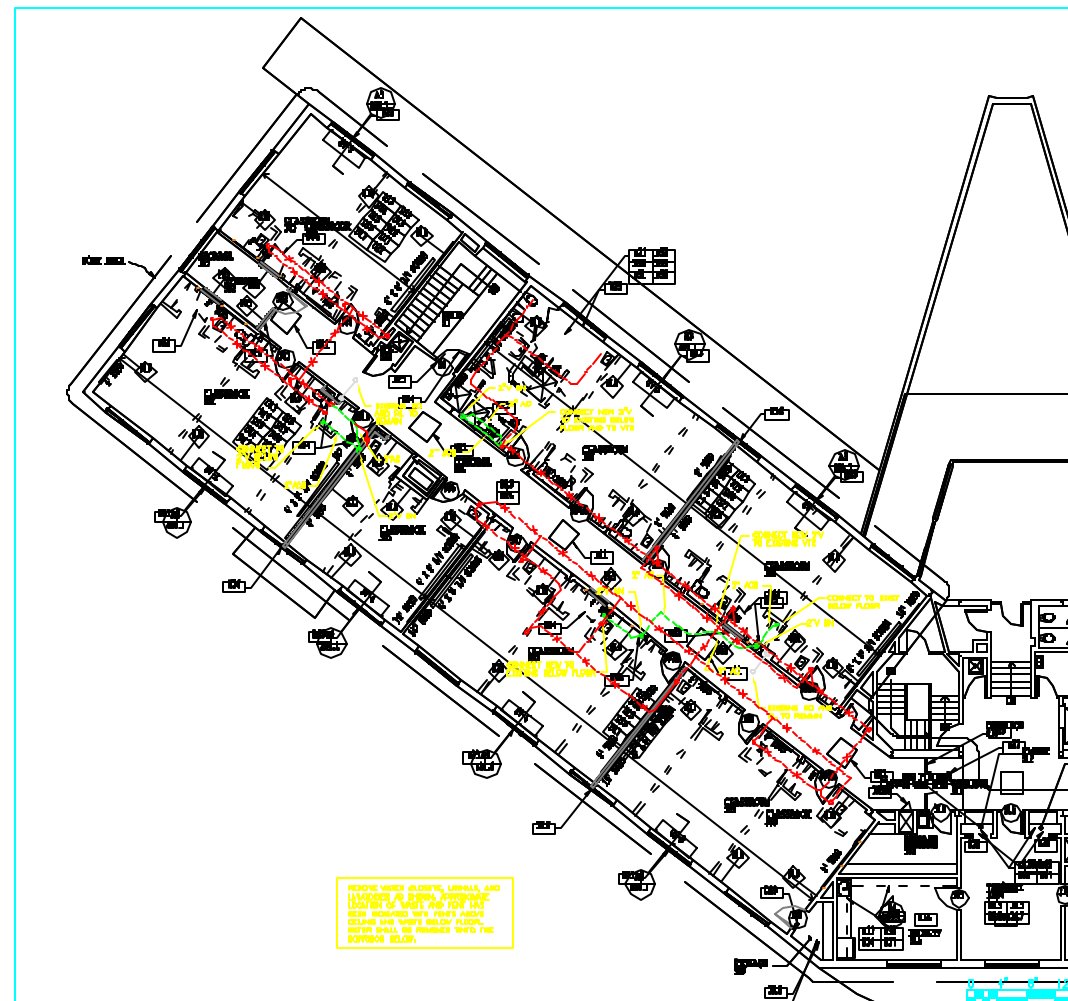


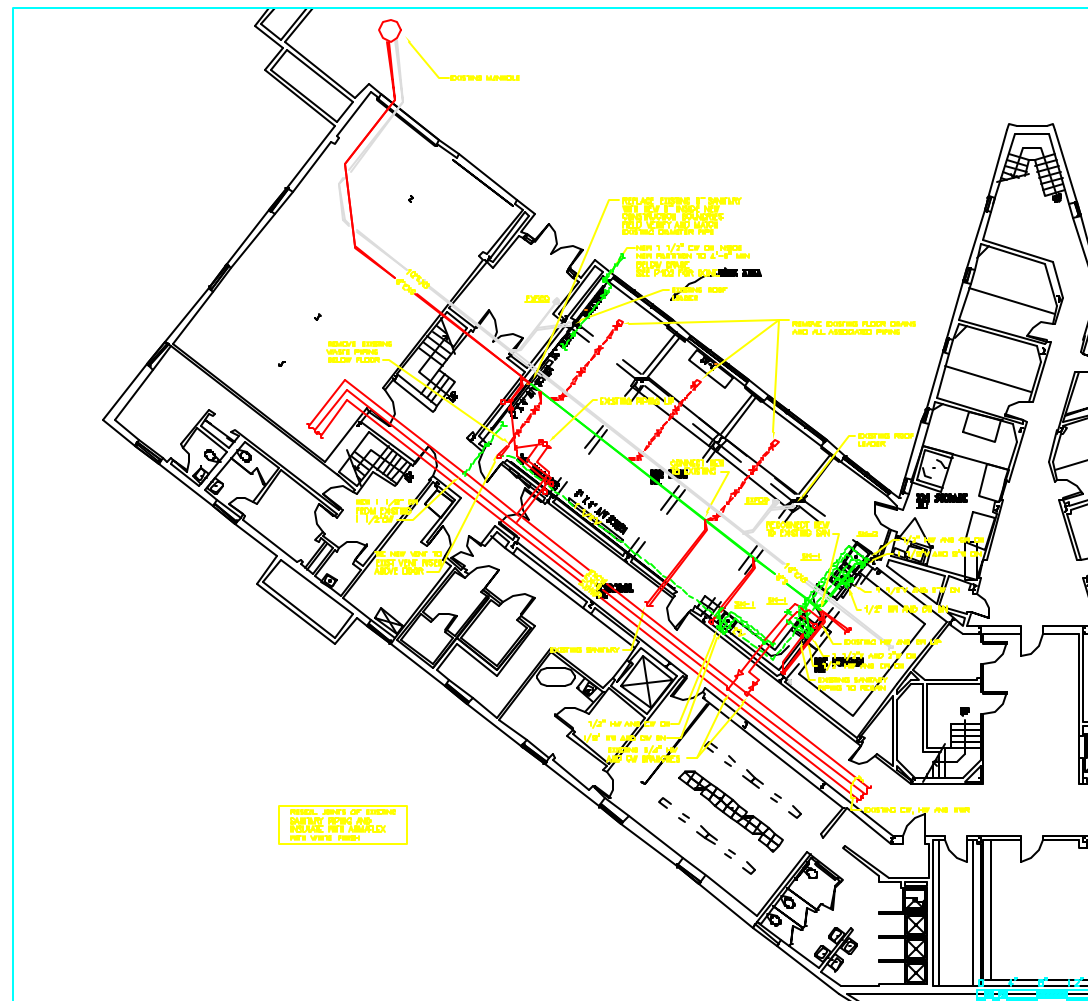


PLUMBING PART PLAN
GROUND FLOOR
SCALE 1/8" = 1'-0"

PLUMBING PART PLAN
SECOND FLOOR
SCALE 1/8" = 1'-0"

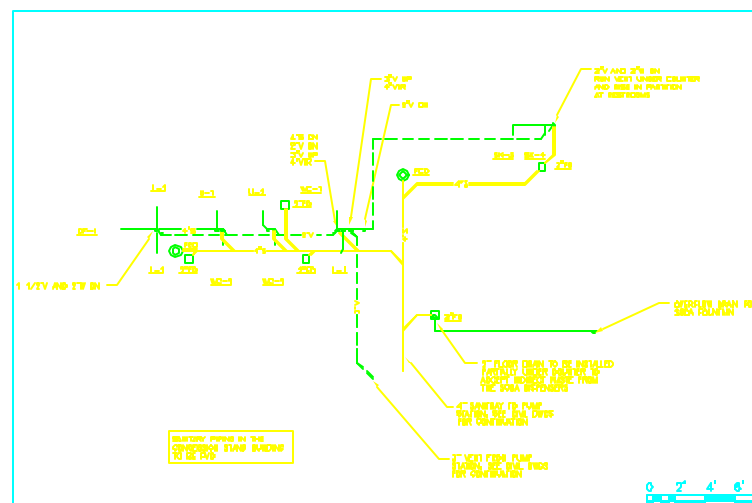

PLUMBING DRAINAGE PLAN
CONCESSION STAND
SCALE 1/4" = 1'-0"

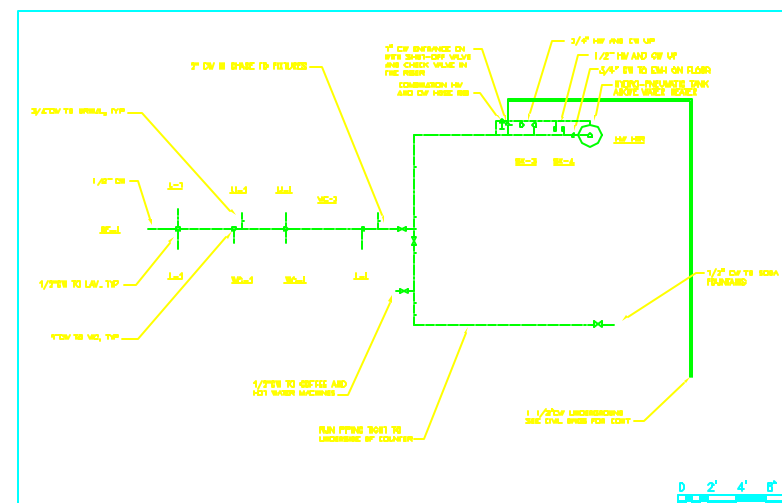

PLUMBING SUPPLY PLAN
CONCESSION STAND
SCALE 1/4" = 1'-0"

LABEL	DESCRIPTION	SAN	VENT	HW	DW	OAS	REMARKS	NTG
BS-1	SINK DISMOUNT	1"	1 1/2"	1/2"	1/2"	----	COUNTER MOUNTED	----
BS-2	SINK DISMOUNT	2"	1 1/2"	1/2"	1/2"	----	FREE STANDING	----
BS-3	SINK DISMOUNT FOR BIK	2"	2"	3/4"	3/4"	----	DISMOUNT BRANCHED - SANITARY PIPING TO BE PVD	----
BS-4	WASH SINK	4"	1 1/2"	1/2"	1/2"	----	COUNTER MOUNTED - SANITARY PIPING TO BE PVD	----
L-1	LAVATORY	2"	1 1/2"	1/2"	1/2"	----	BRANCHED PIPING TO BE PVD	----
TO-1	WATER CLOSET HURDUP	4"	2"	----	1"	----	PULL MOUNTED - HURDUP LINE, DISMOUNT IN PVD THAT THE PLUMBING SHALL COME IN FROM THE SIDE OF THE WALL BRANCHED PIPING TO BE PVD	18"
U-1	URINAL	2"	1 1/2"	----	3/4"	----	BRANCHED DISMOUNT - SANITARY PIPING TO BE PVD	17"
U-2	URINAL	2"	1 1/2"	----	3/4"	----	BRANCHED PIPING TO BE PVD	14"

PLUMBING LEGEND

[illegible]