

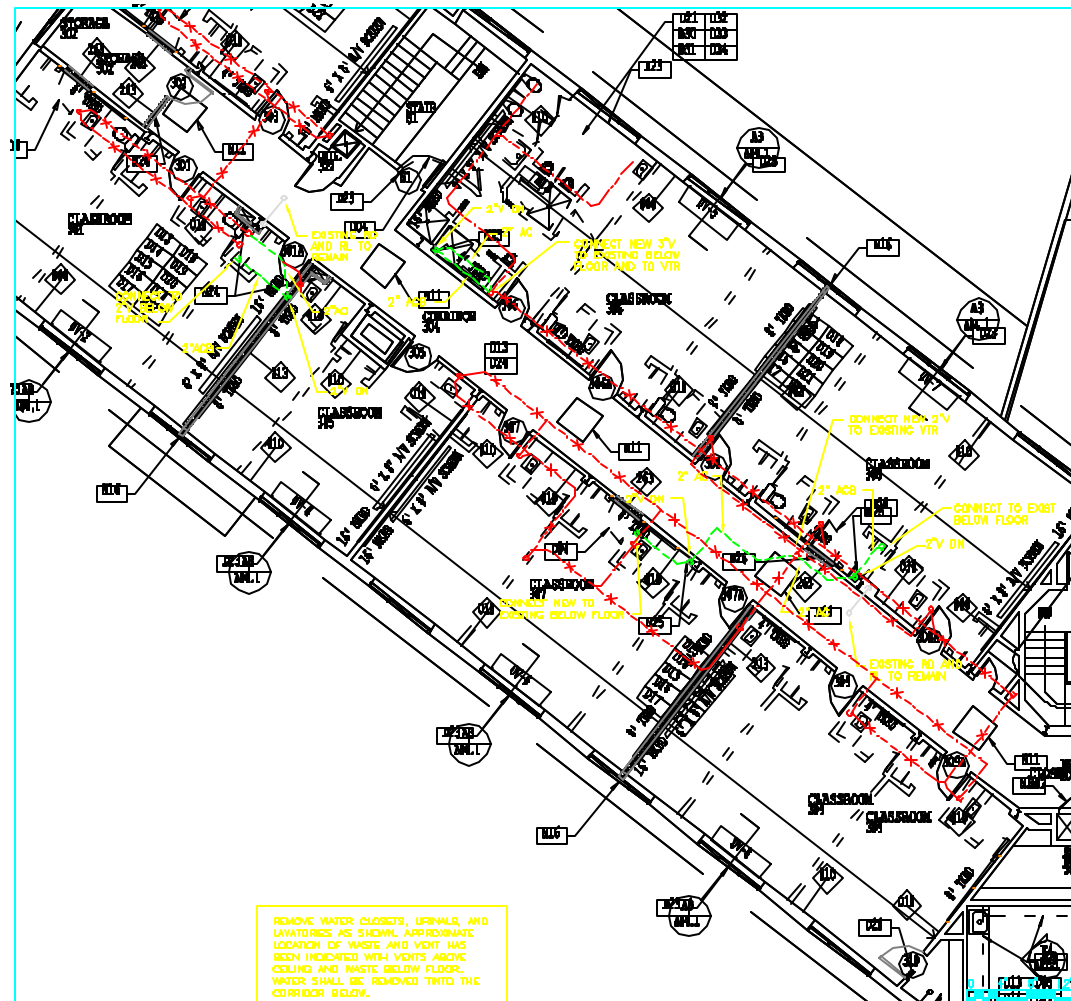


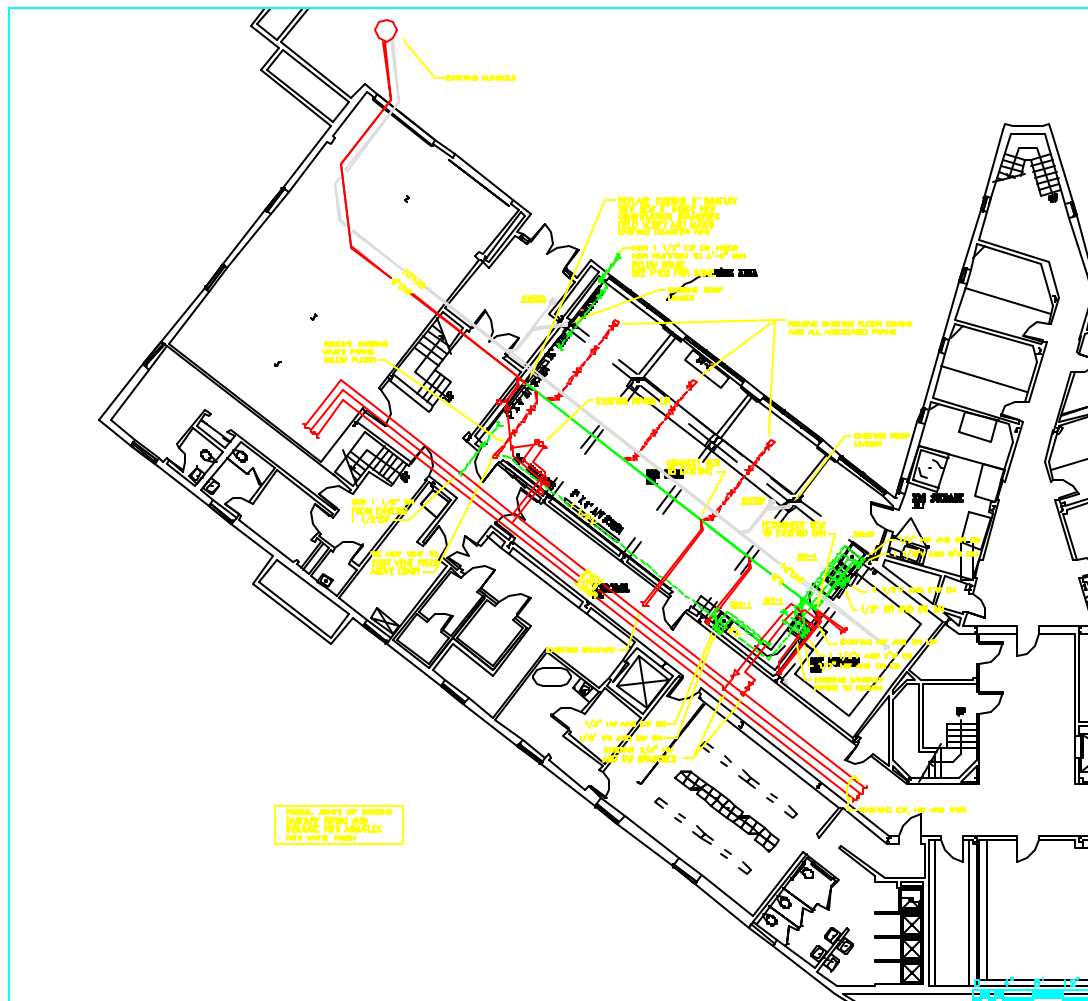


PLUMBING PART PLAN
GROUND FLOOR
SCALE 1/8" = 1'-0"

PLUMBING PART PLAN
SECOND FLOOR
SCALE 1/8" = 1'-0"

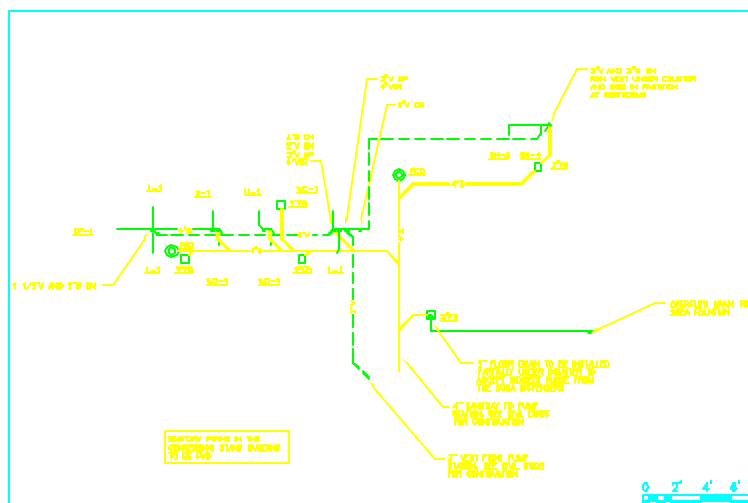

PLUMBING DRAINAGE PLAN
CONCESSION STAND
SCALE 1/4" = 1'-0"

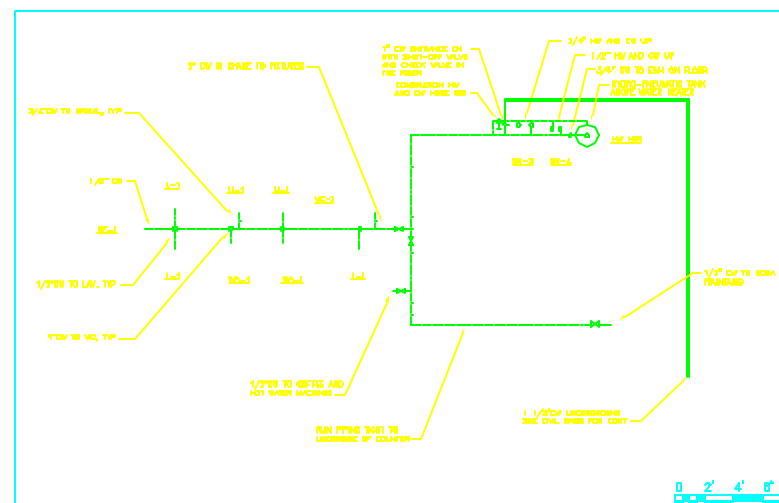

PLUMBING SUPPLY PLAN
CONCESSION STAND
SCALE 1/4" = 1'-0"

[illegible]

PLUMBING LEGEND

[illegible]