


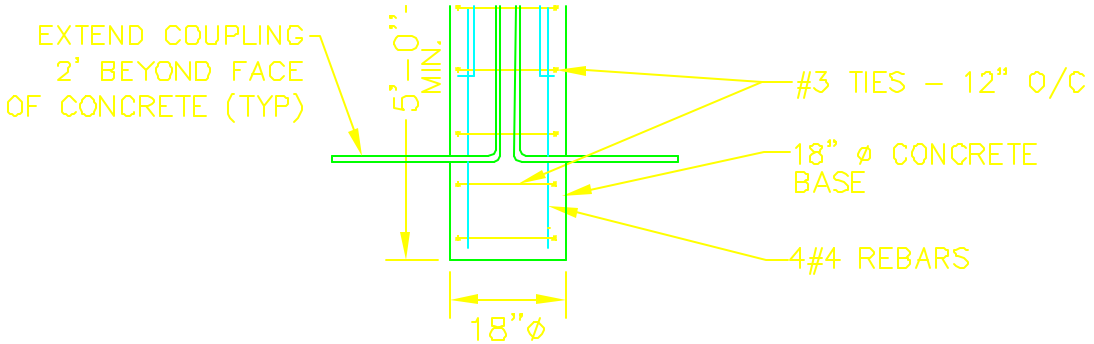

LIGHT BOLLARD/FIXTURE DETAIL

NOT TO SCALE


B7

NEW UNDERGROUND LIGHTING CONDUIT

NOT TO SCALE

B6


6" SAND BED SURROUNDING CONDUIT ON ALL SIDES

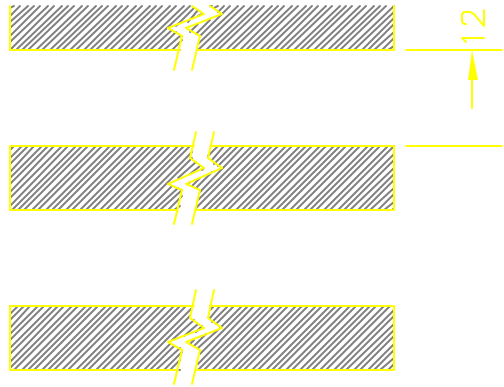

PEDESTRIAN CROSSWALK

NOTES

- 1. NUMBER AND SIZE OF REBARS INDICATED ARE MINIMUM. EXACT SPACING SHALL BE COORDINATED WITH MANUFACTURERS SHOP DRAWINGS.
- 2. MH FRAME AND BASE INDICATED IS COVER, LETTERED MINIMUM AS SPECIFIED
- 3. BOLT CIRCLE AND OTHER DIMENSIONS TO BE COORDINATED WITH ELECTRICAL CONDUIT MANUFACTURER.

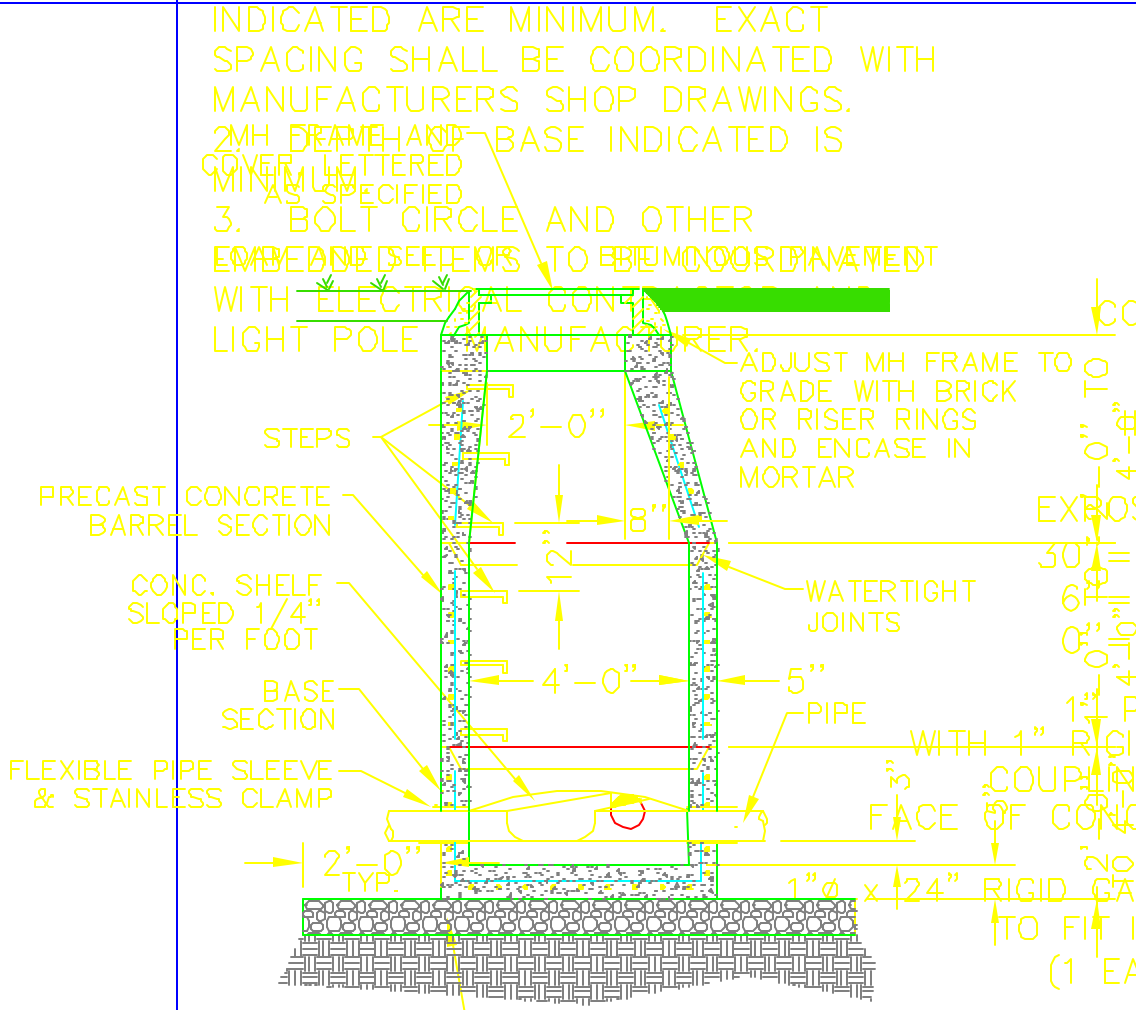

PRECAST CONCRETE MANHOLE


NOT TO SCALE

XX


COORDINATE POLE & TRIM TO REST ON CONC. BASE INSIDE 1" CHAMFER

EXPOSED HEIGHTS:

- 30" = PAVED PARKING
- 6" = GRASS
- 0" = CONC. WALKS
- 1" PVC SCHED 40 WITH 1" RIGID GALVANIZED COUPLING FLUSH WITH FACE OF CONCRETE (4 TYP)
- 1" x 24" RIGID GALVANIZED PIPE TO FIT INTO COUPLING (1 EACH COUPLING)

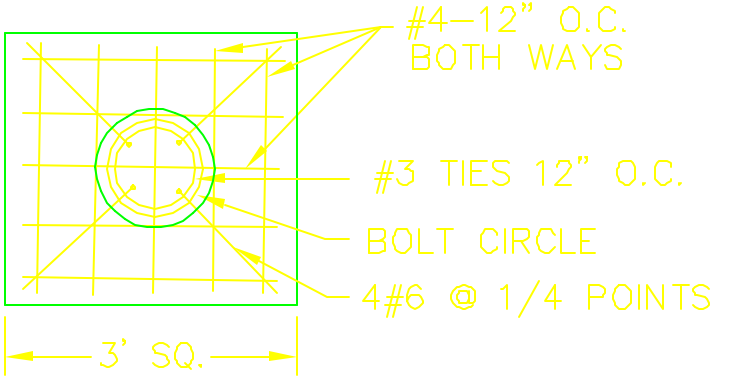

PLAN VIEW

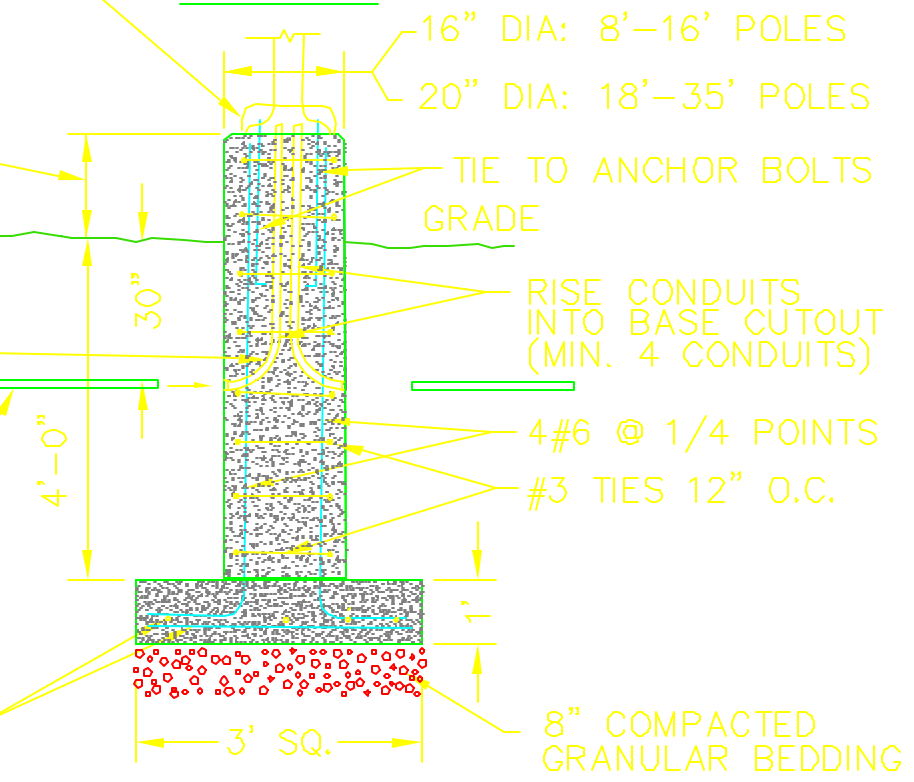


PRECAST CONCRETE LIGHT POLE BASE

NOT TO SCALE

B6

CATCH BASIN TRAPS

NOT TO SCALE

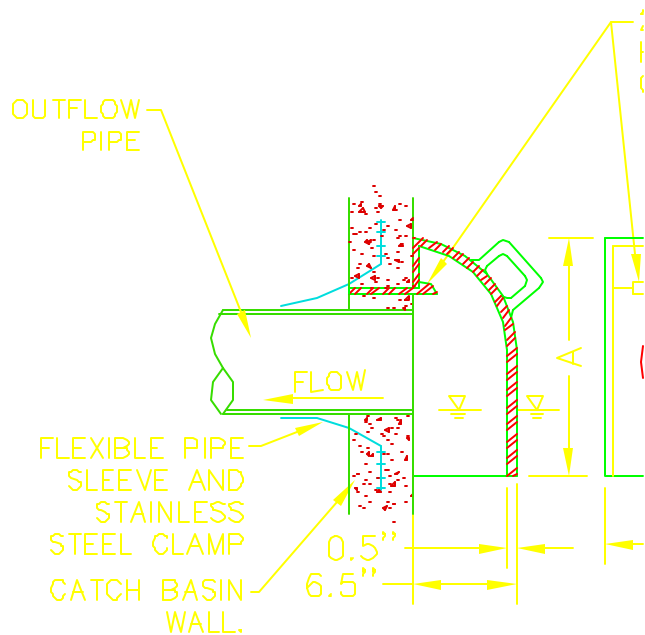

PIPE DIA.	A	B	W
12"	22"	16"	
15"	25"	17"	
18"	28"	20"	

NOTE: USE ON OUTL IN CB#: 1,2,5,8