

Required barrier protection for proposed pool:


The northerly and easterly boundary of the pool will have a wood/vinyl privacy fence as shown in attached page A, consisting of 6 foot wide panels of 48 inches to 60 inches in height above existing concrete base with 6 inch by 6 inch wooden posts secured with 6 inch by 6 inch post anchors with 5 inch XL concrete screws.

The southerly and westerly boundary of the pool will have a stainless steel vertical rail fence as shown in attached page B, with 4 inch by 4 inch wooden posts secured by 4 inch by 4 inch post anchors with 5 inch XL concrete screws. Top and bottom rails shall be made up of 2 inch by 6 inch wood with top rail 50 inches from existing concrete base and underside of bottom rail no more than 2 inches from existing concrete base. 1/8 inch stainless steel vertical cable rails shall be spaced throughout not to exceed 4 inches between cable rails.

One wall of the dwelling will serve as part of the northerly barrier. Therefore two doors on this side will be equipped with Poolguard door alarms model DAPT-WT.

There will be no accessory structures or decks to be constructed.


NORTH AND EAST SIDE BARRIER:

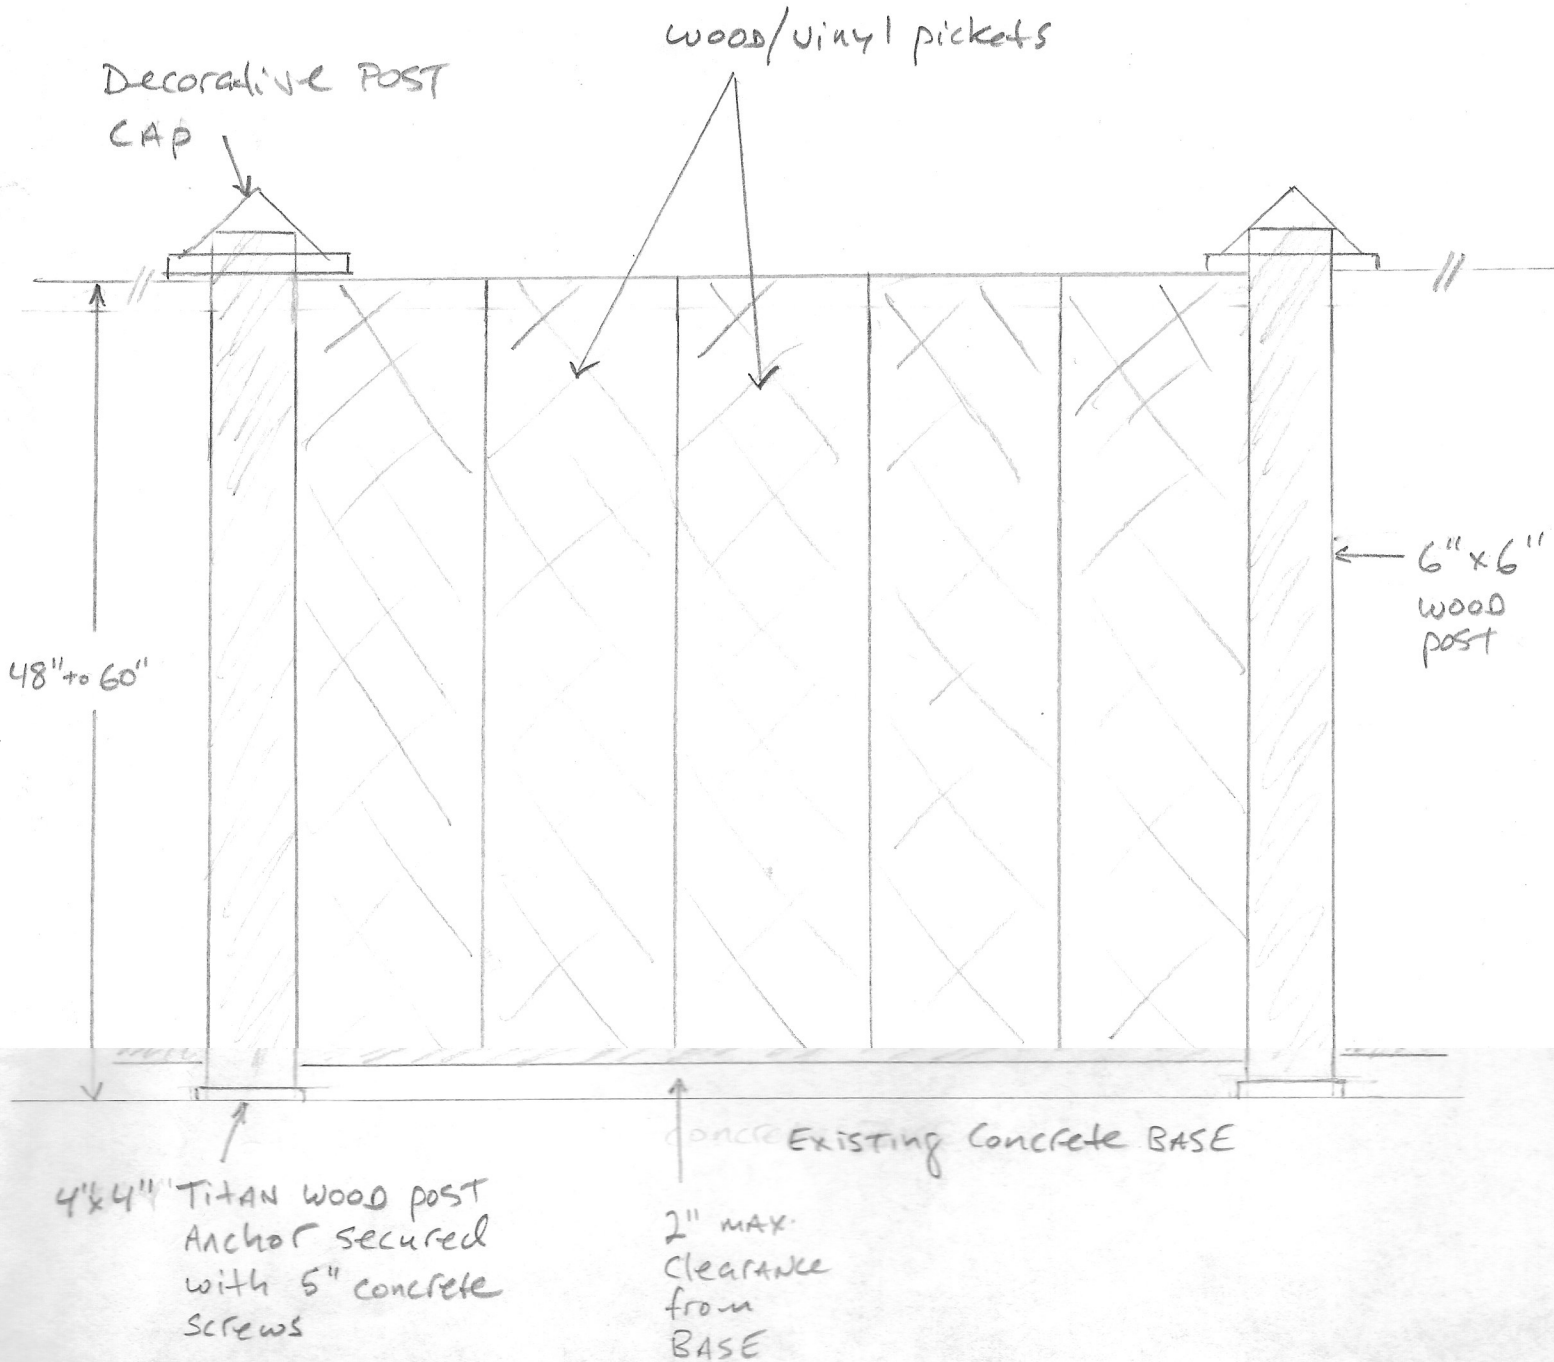

B

B.

South and West side BARRIER!

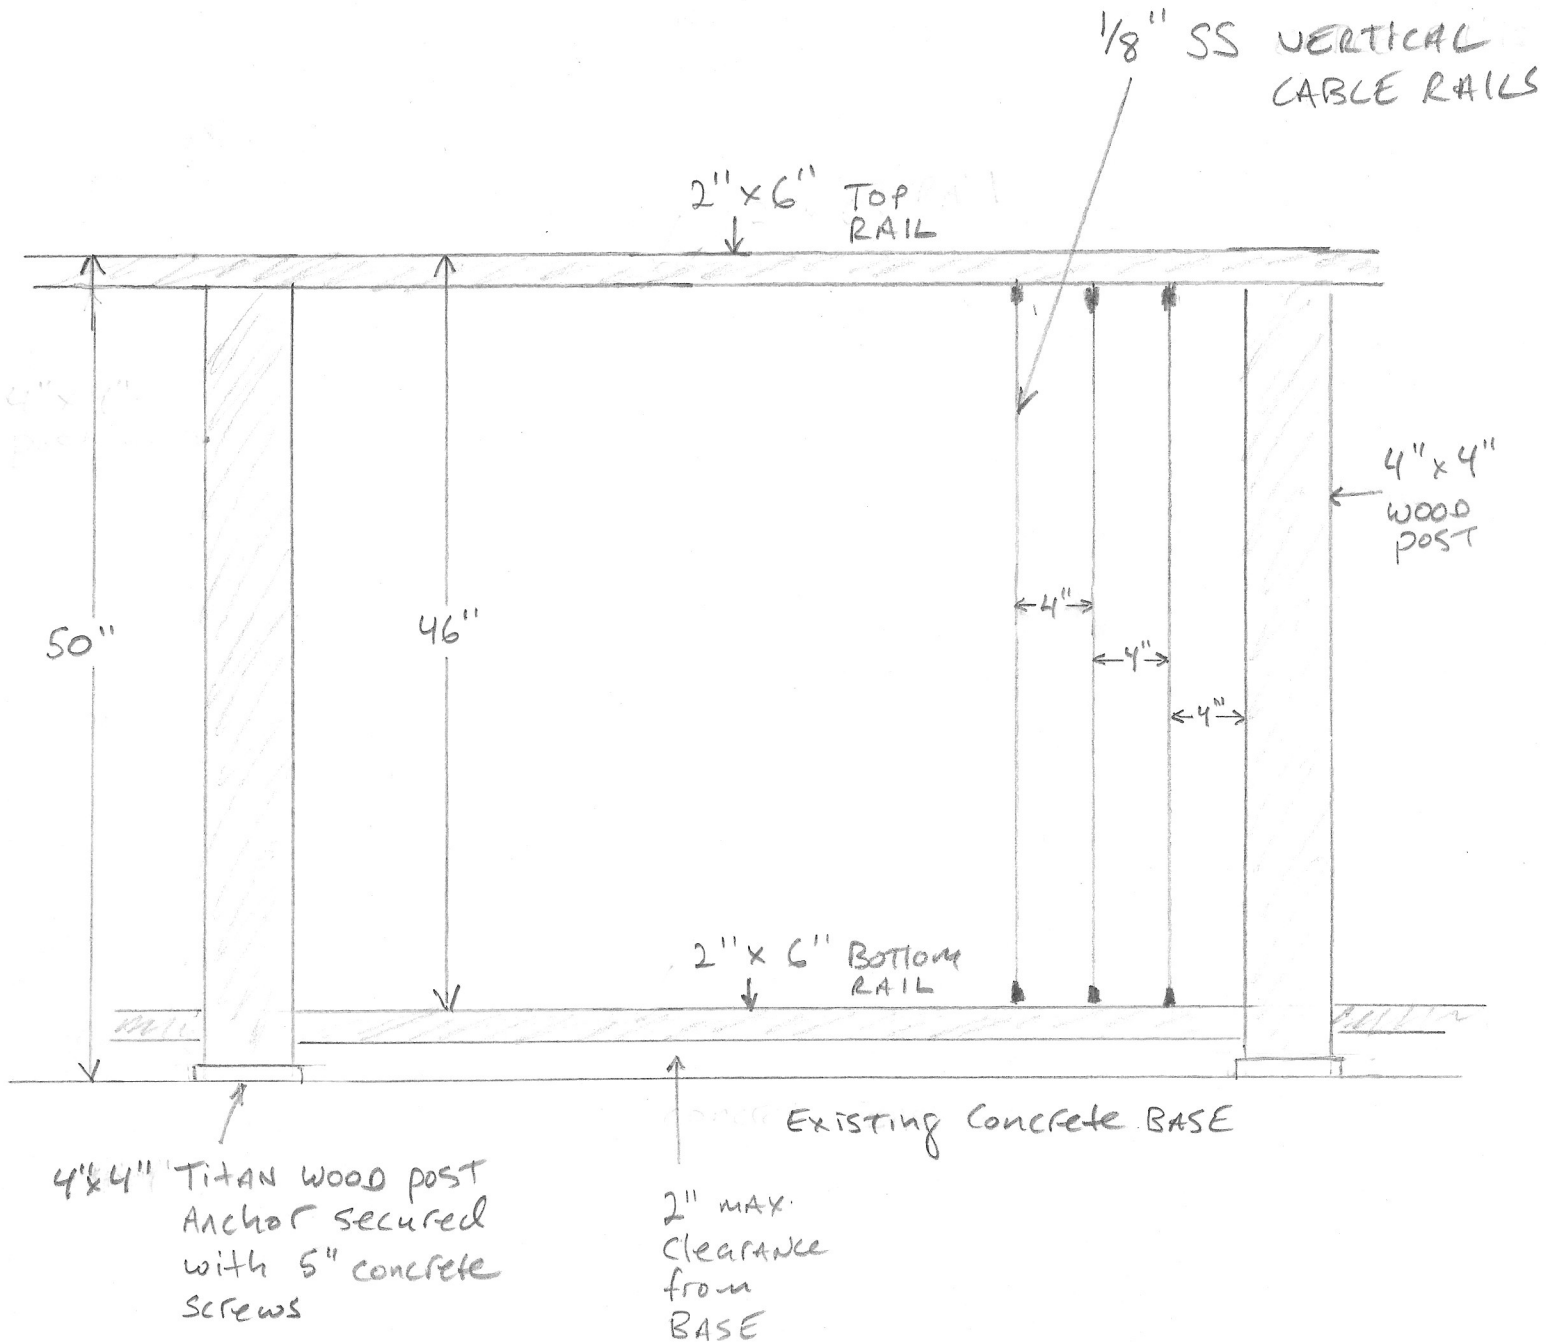

B