

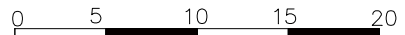


- *Stair stringers will be pressure treated lumber.
- *Stair treads will be cedar.
- *Handrail uprights will be pressure treated 4 x 4.
- *Balusters will be no more than 4" apart and black aluminum pipe.
- *Rise will be approximately 7", not exceeding 7.75" and the run will be 16.5", no less than 10".

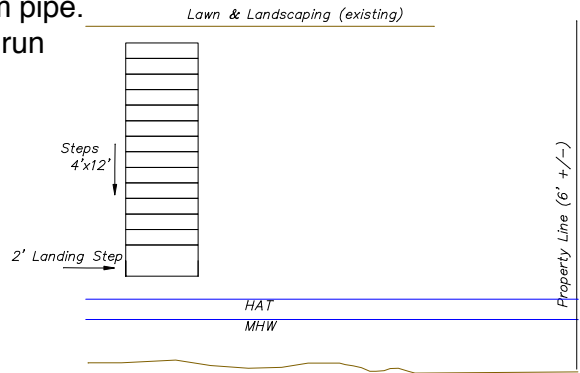

Scale (feet)
1 Inch : 5 Feet

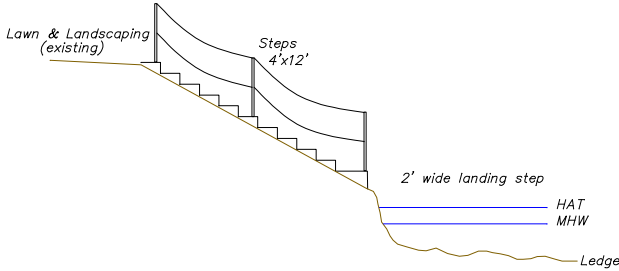

ECO-ANALYSTS, INC.
ENVIRONMENTAL CONSULTANTS
P.O. BOX 224 BATH, MAINE 04530
(207) 837-2199 Fax (207) 386-0451
timforrester@comcast.net

Date: 1/16/2015
Revised: 5/13/2015

Drafted By: TF

Cross Section of the
Proposed Steps and Seasonal
Dock for Ko Saribekian at 31
Brookside Rd. Portland, ME.

Sheet
2
of
2