
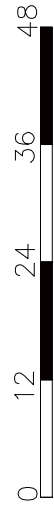
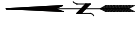


N/F
CAOQUETTE DONALD &
THERESE CAOQUETTE

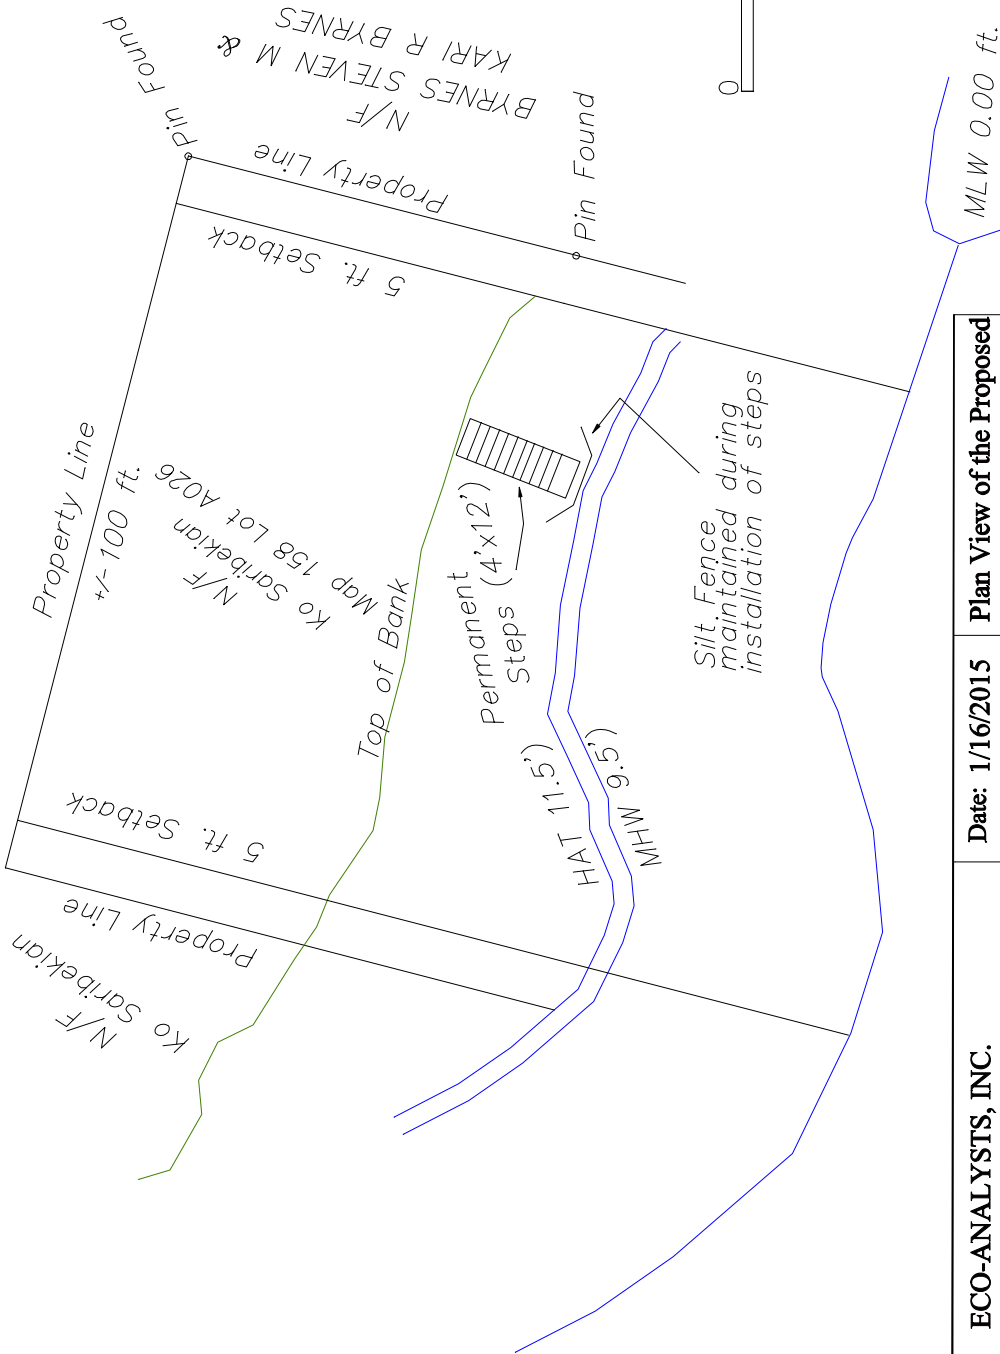

Scale (feet)
1 Inch : 12 Feet

Sheet
1 of 2

ECO-ANALYSTS, INC.
ENVIRONMENTAL CONSULTANTS
P.O. BOX 224 BATH, MAINE 04530
(207) 837-2199 Fax (207) 386-0451
timforrester@comcast.net

Date: 1/16/2015
Revised: 5/13/2015
Drafted By: TF

Plan View of the Proposed
Steps and Seasonal Dock
for Ko Saribekian at 31
Brookside Rd. Portland,
ME.

