


DIMENSIONS AT BASE ASSUME THIS IS CORRECT DIMENSION AT OVERHANG, V.I.F.

FURR DOWN OVERHANG TO MATCH GARAGE SOFFIT HEIGHT

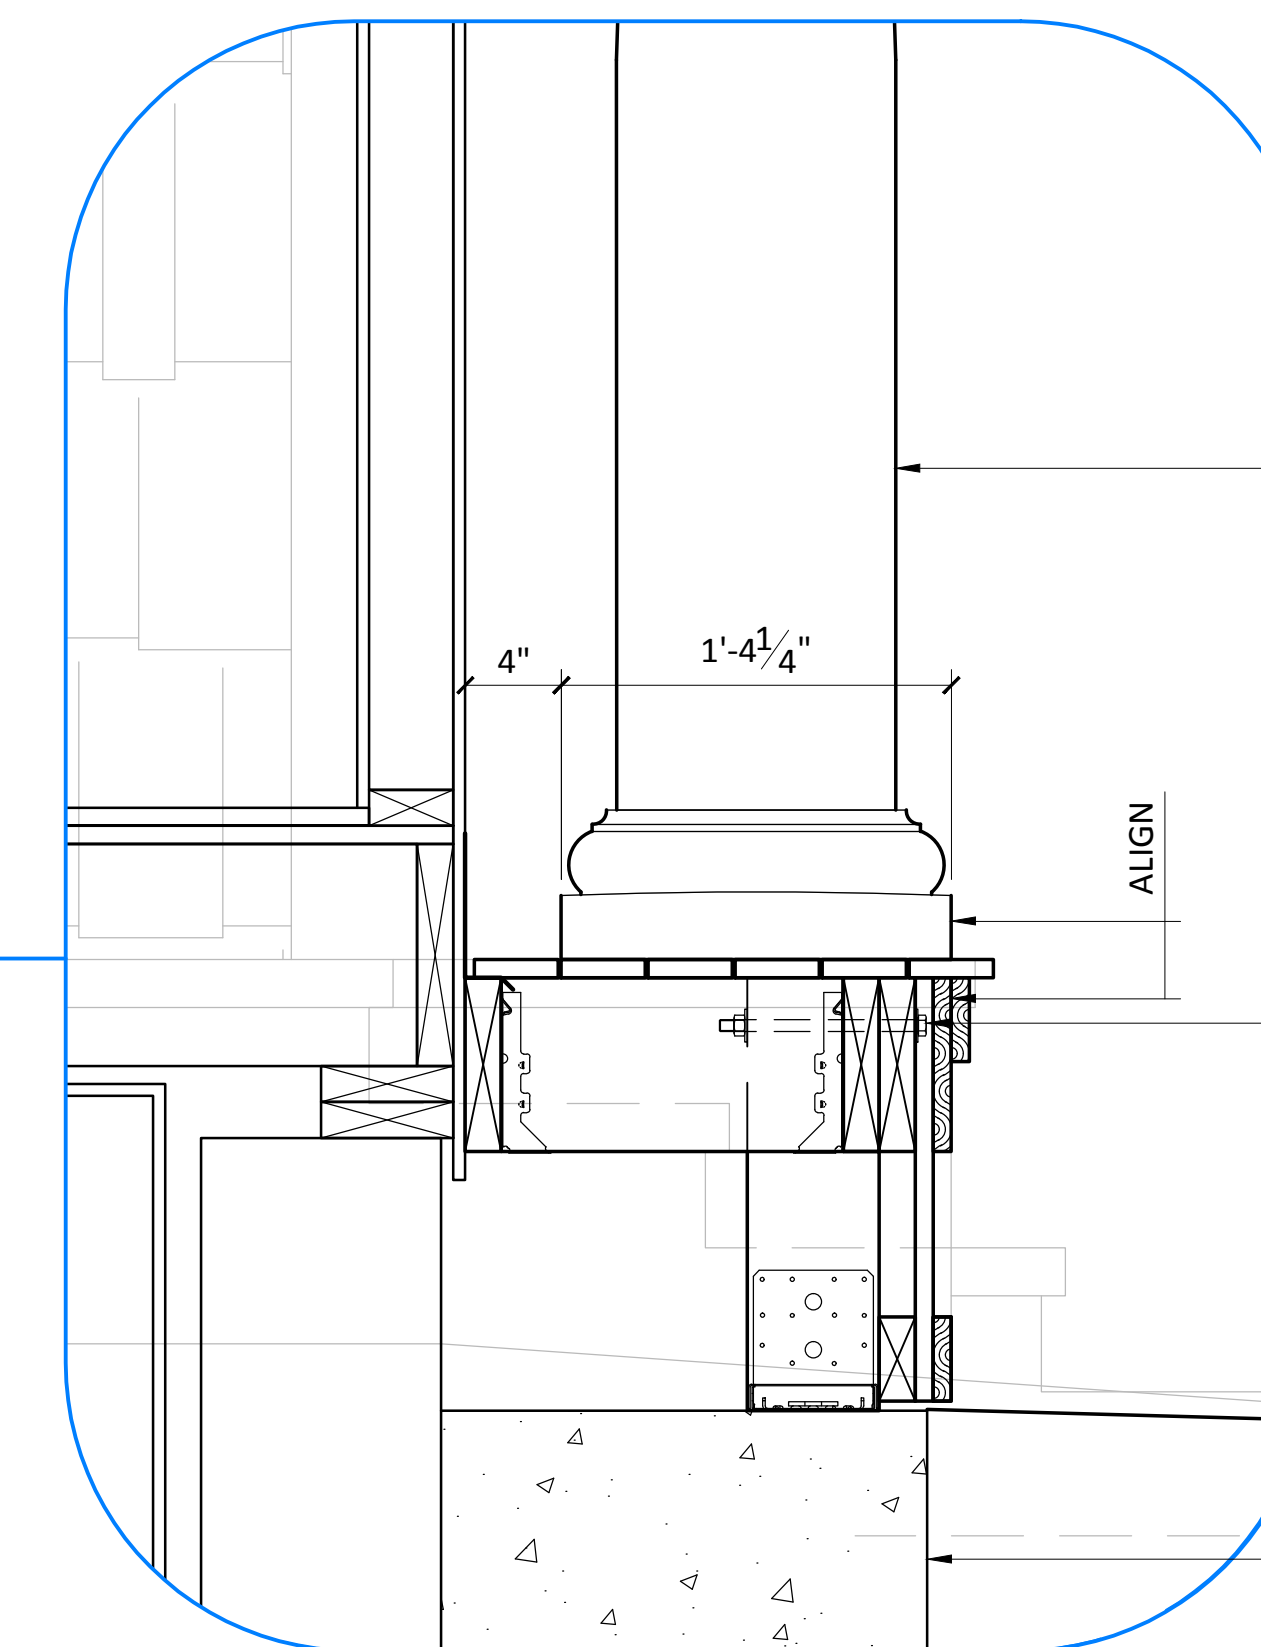

POLYCLASSIC SMOOTH ROUND TAPERED 12\"/>

NOTCH PT 6X6 POST TO ACCEPT (1) PT 2X8 RIM JOIST, WITH DOUBLED RIM JOIST THROUGH-BOLTED PER FRAMING PLAN

EXISTING MASONRY FOOTING, IN GOOD CONDITION, SHOWING NO SIGNS OF FROST MOVEMENT OR OTHER DAMAGE

1 SECTION 2-2
1/2" = 1'-0"

2 DETAILS
1 1/2" = 1'-0"

