



$\frac{3}{4}$ " NAILING PLATE  
 ALIGN RAFTERS WITH CEILING JOISTS  
 SIMPSON H2.5 HURRICANE TIE AT  
 EACH RAFTER  
 (2) 2X12 BEAM  
 SOLID BLOCKING AT SUPPORT POST

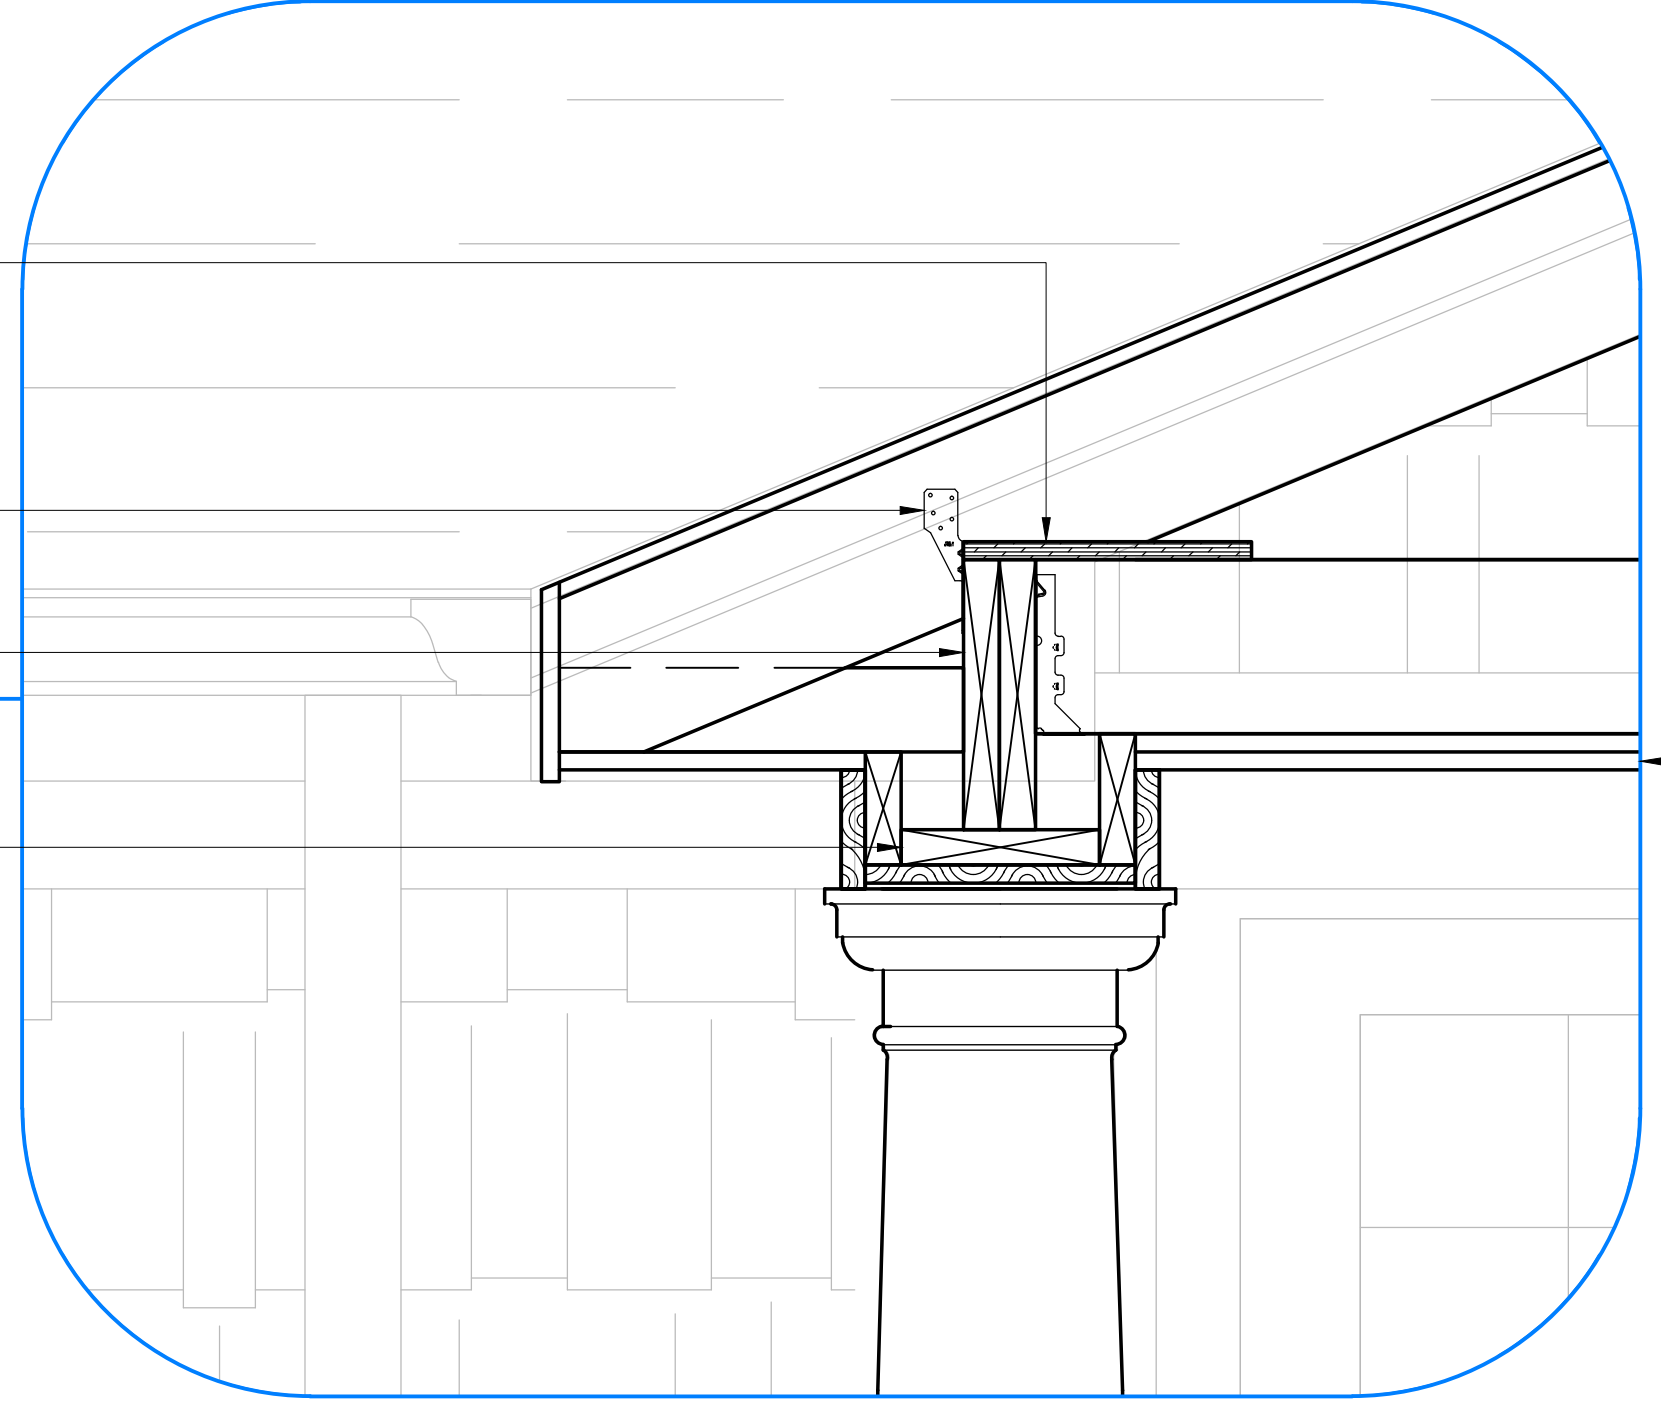

CEILING MATERIAL TBD

(3) PT 2X8 FLUSH BEAM ON  
 PT 6X6 POST ON SIMPSON ABU66 POST BASE  
 NOTCH POST AND EXTEND (2) LAMINATIONS OVER POST  
 CONNECT WITH (2)  $\frac{1}{2}$ " GALVANIZED HEX BOLTS  
 PORCH SKIRT:  
 ALL AZEK (OR OTHER CELLULAR PVC):  
 VERTICAL 1X6 GAPPED  $\frac{1}{2}$ " WITH  
 1X8 SKIRT BOARD AND  
 1X4 SHADOW BOARD AT TOP AND  
 1X4 BASEBOARD AT BOTTOM  
 ON PRESSURE TREATED FRAME

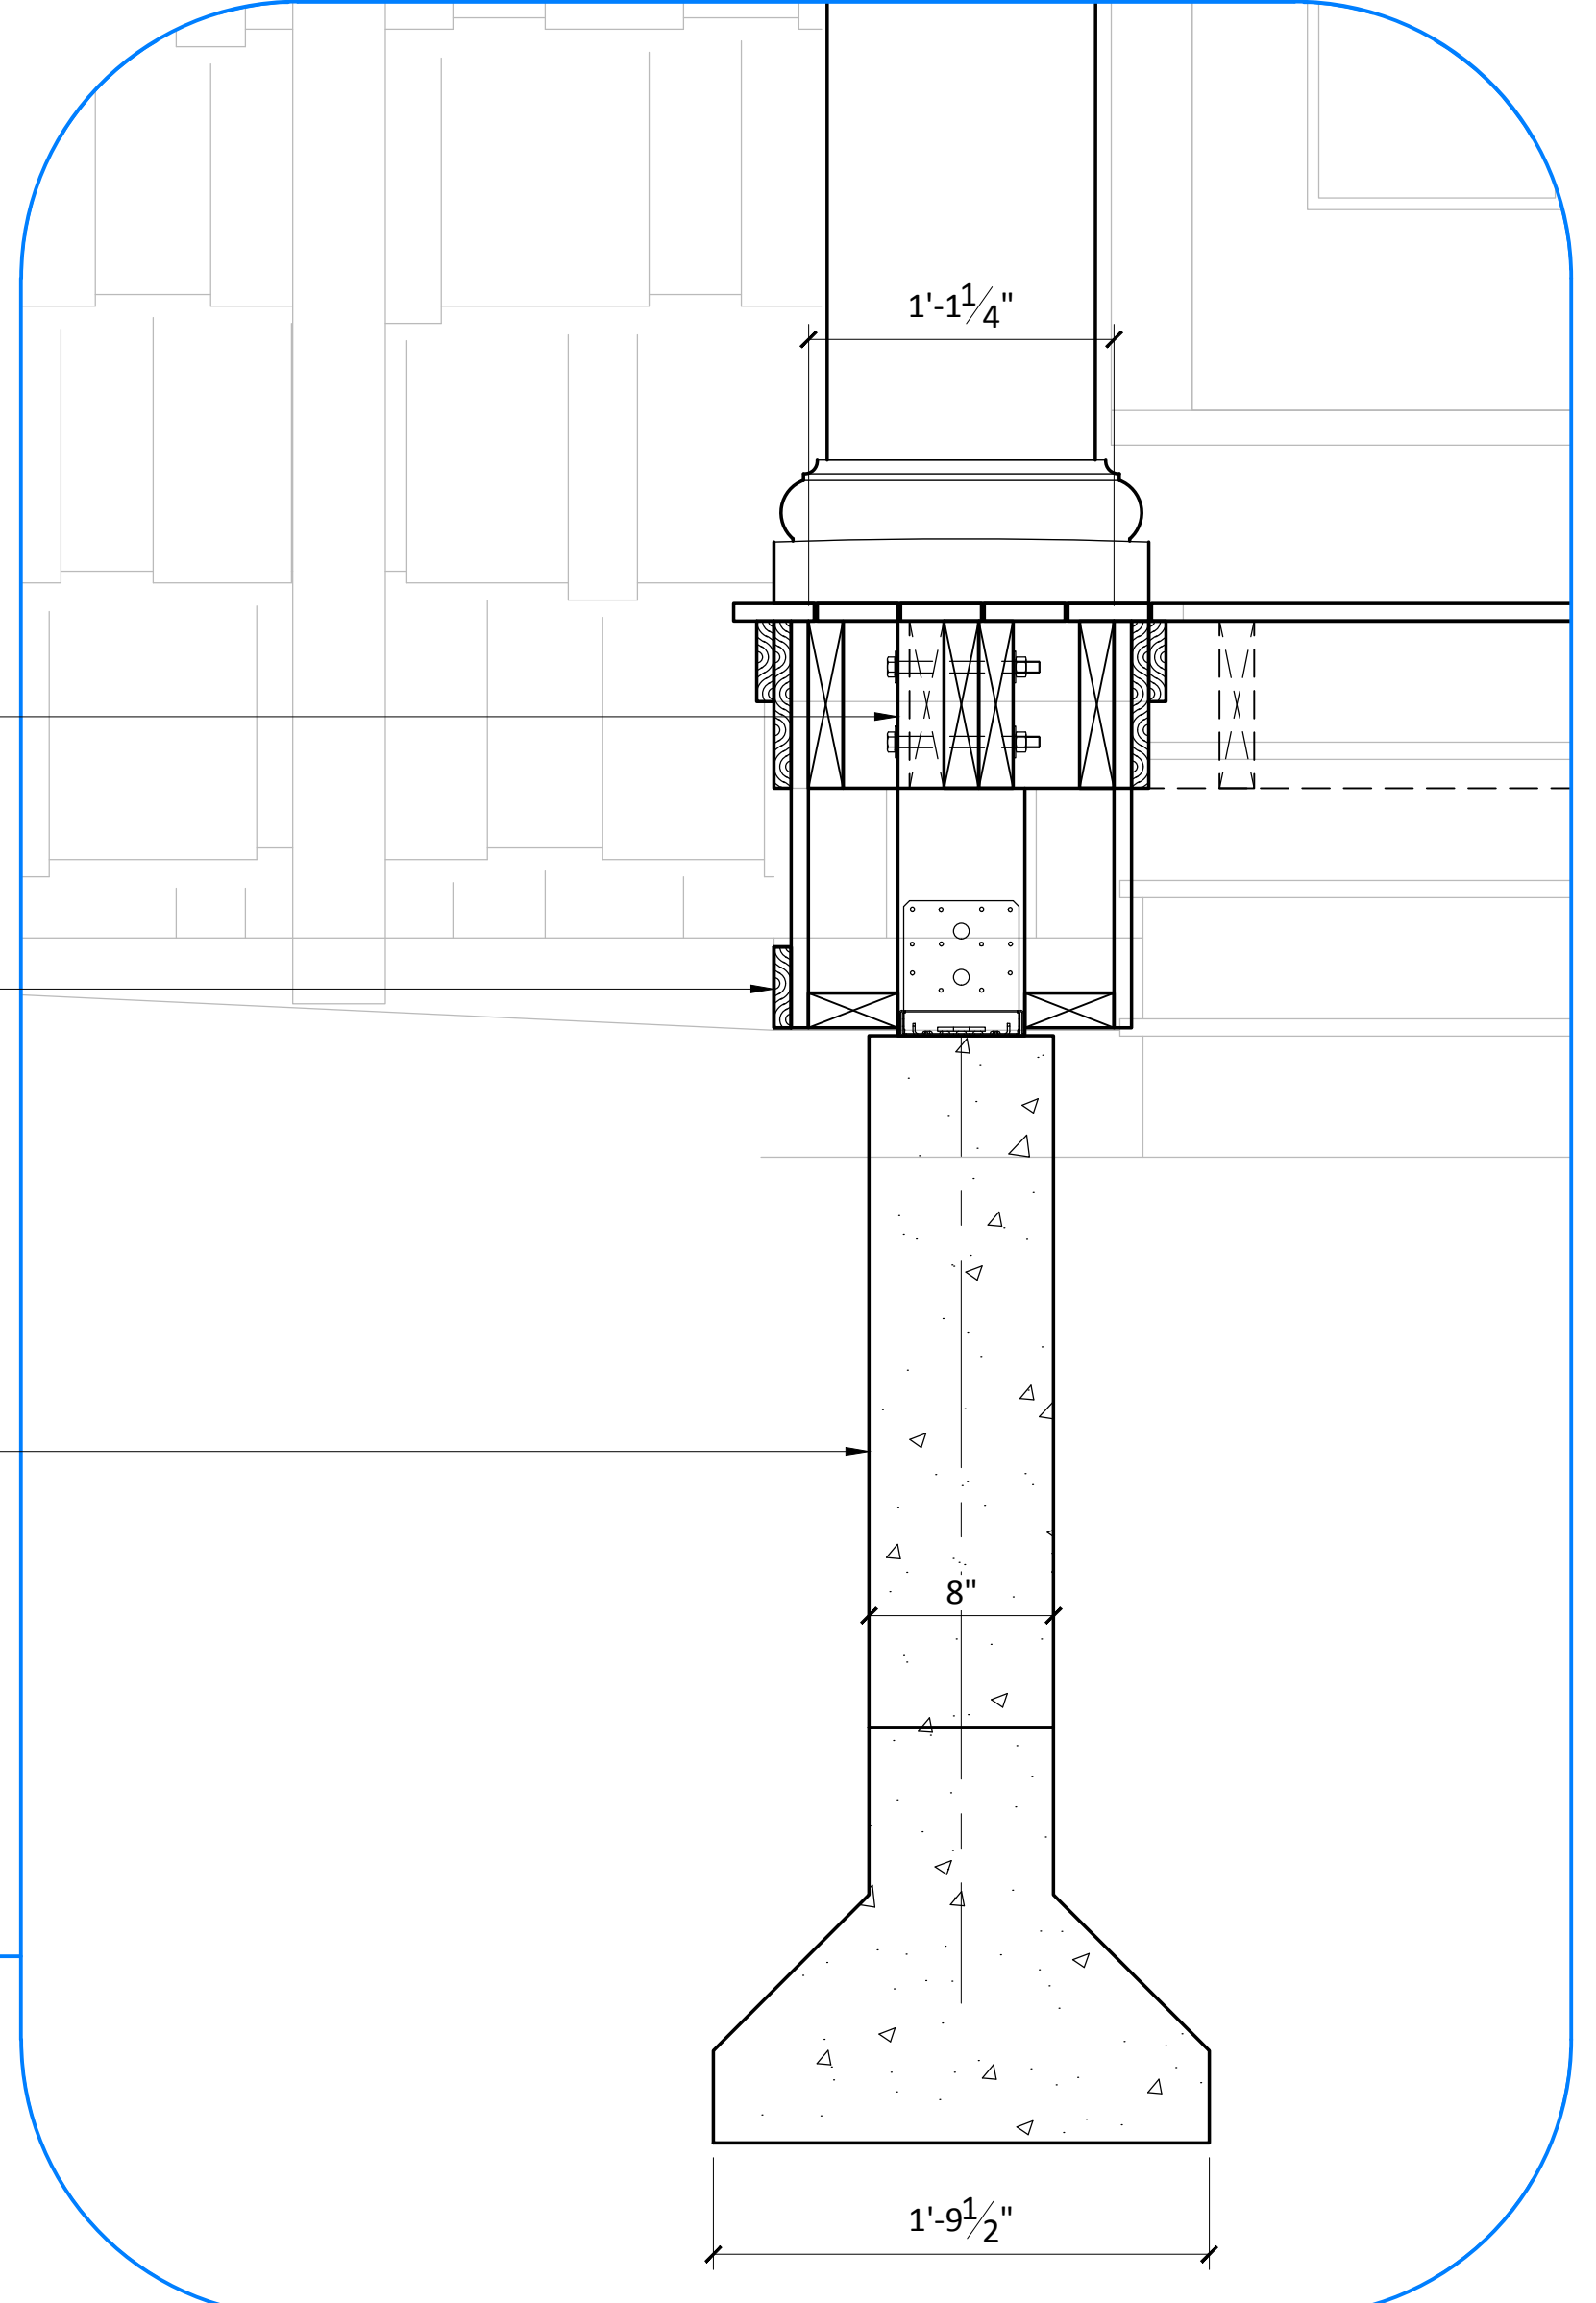

BIGFOOT BF20 BASE  
 8" SONOTUBE  
 MIN. 48" BELOW GRADE  
 (1) #4 BAR VERTICALLY IN CENTER  
 $\frac{1}{2}$ " J-BOLT AT TOP WITH MIN. 6" EMBEDMENT

1 SECTION A-A  
 $\frac{1}{2}$ " = 1'-0"

2 DETAILS  
 $1\frac{1}{2}$ " = 1'-0"

