


PROPOSED BATHROOM FLOOR PLAN
SCALE: 1/4" = 1'-0"

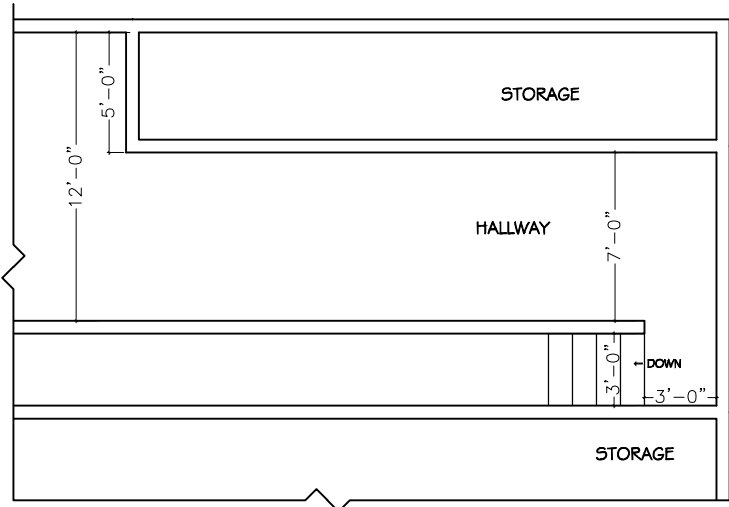

EXISTING FLOOR PLAN
SCALE: 1/8" = 1'-0"




07-25-13
FP

STRUCTURAL DESIGN BY:
CHARLES B MESSER
BUILDERS
PORTLAND, ME 04104
(207) 252-7842

ARCHITECTURAL DESIGN BY:
BETH HARRINGTON-HOWES, LLC
DARIEN, CT 06820
203-655-8717 (o), 203-981-8099 (c)
bethharringtonhowes.com


BATHROOM
FLOOR PLAN
SCALE: AS NOTED

STUCK RESIDENCE
49 MURRAY STREET
PORTLAND, ME

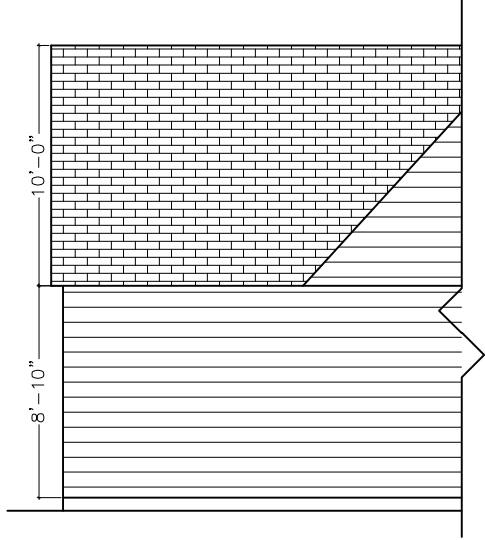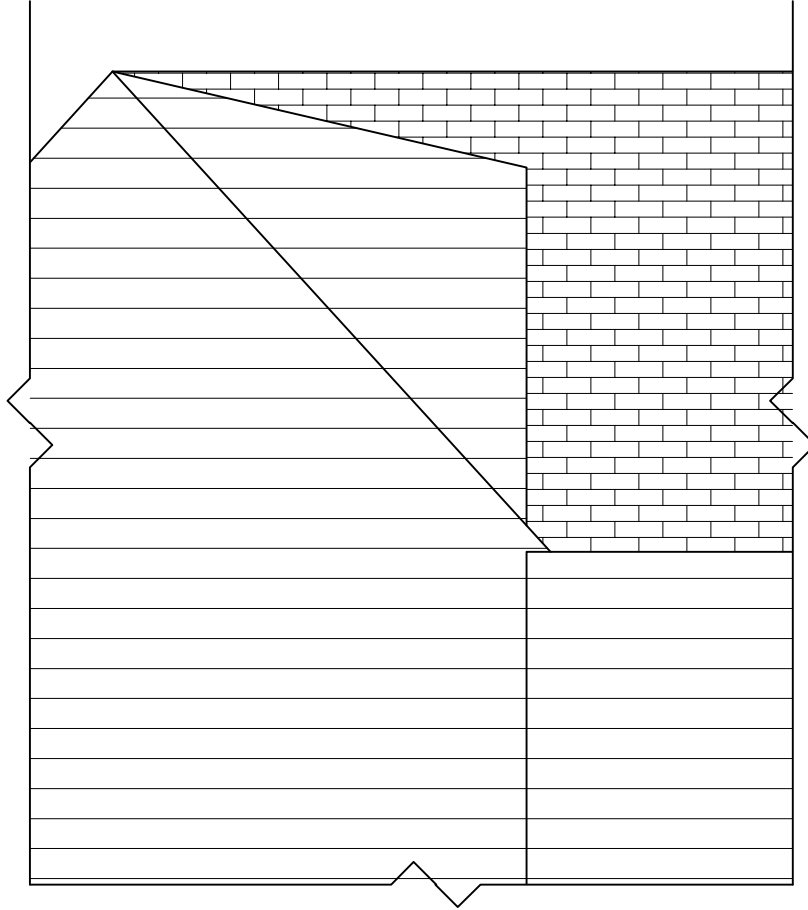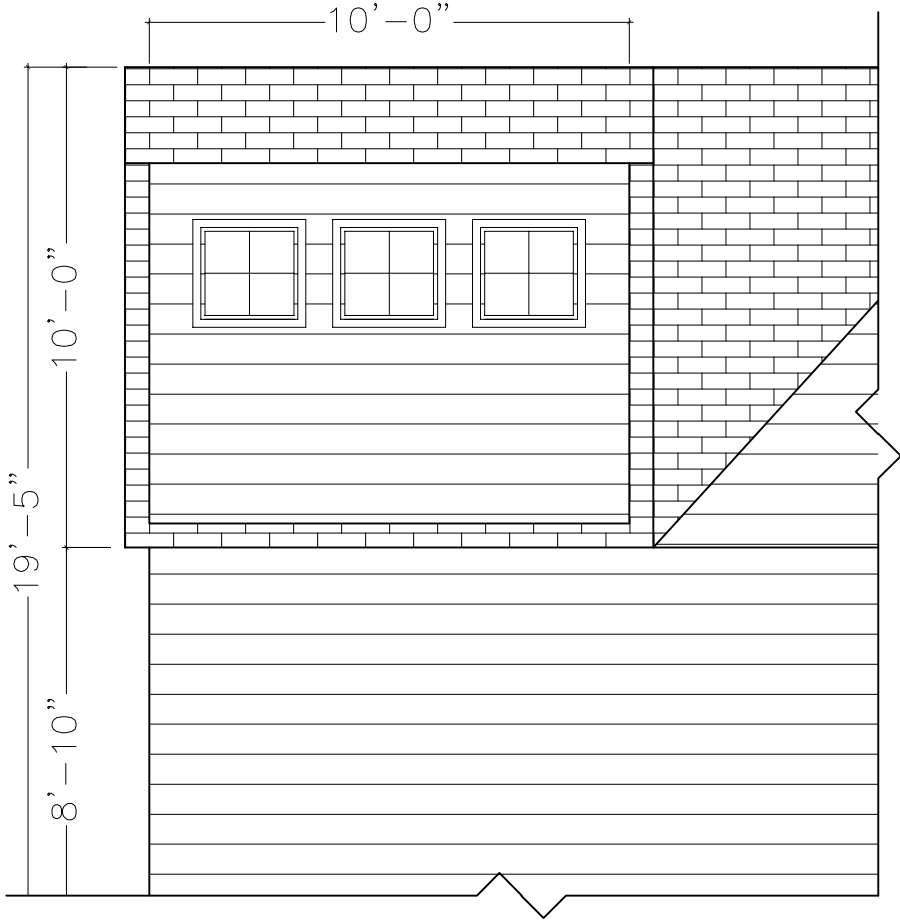

PROPOSED ELEVATIONS
SCALE: 1/4" = 1'-0"

EXISTING ELEVATIONS
SCALE: 1/8" = 1'-0"

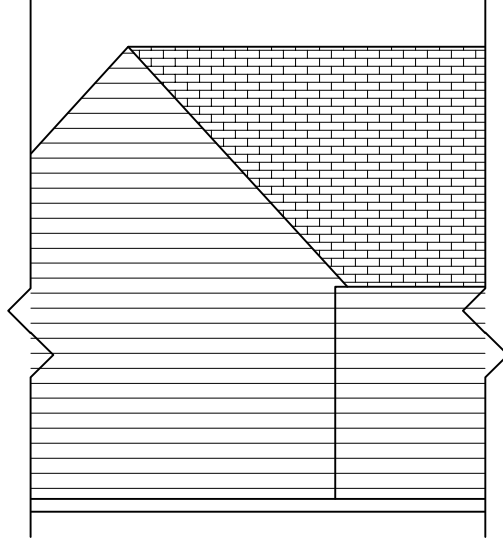

STUCK RESIDENCE
49 MURRAY STREET
PORTLAND, ME

BATHROOM
ELEVATIONS
SCALE: AS NOTED

ARCHITECTURAL DESIGN BY:
BETH HARRINGTON-HOWES, LLC
DARIEN, CT 06820
203-655-8717 (o), 203-981-8099 (c)
bethharringtonhowes.com

STRUCTURAL DESIGN BY:
CHARLES B MESSER
BUILDERS
PORTLAND, ME 04104
(207) 252-7842

07-25-13

EL