


# Floor Plan - First Floor

## 37 Murray Street

— = 20 inches

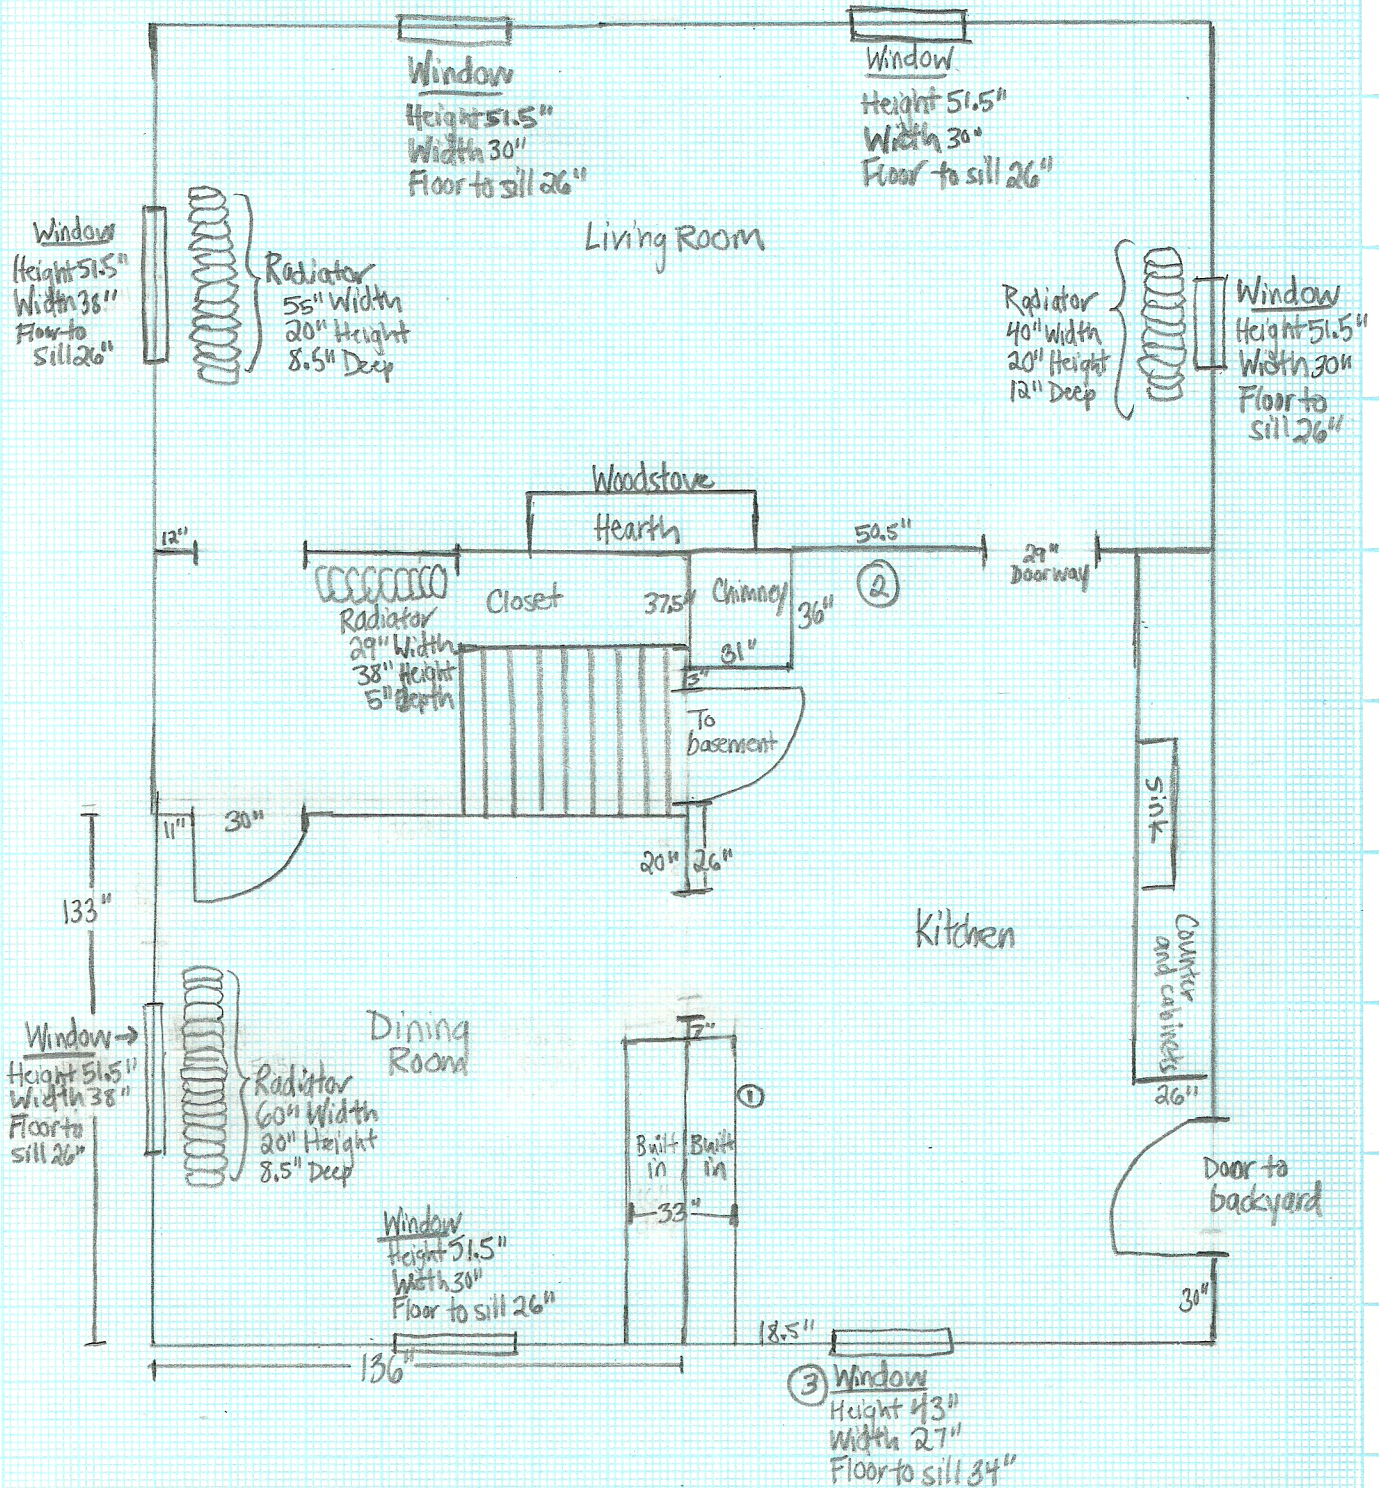

- ① Remove built-in units  
Construct beam and island countertop  
(see attachment)
- ② Add half bathroom  
(see attachment)

- ③ Window schedule:

  - 1 Anderson 70 Series 28310
  - 4 Anderson 70 Series 2442
  - 2 Anderson 70 Series 3042