
















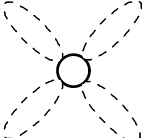










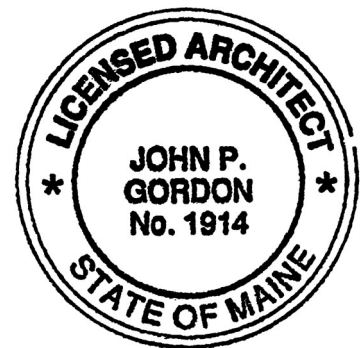


ELECTRICAL LEGEND

	WALL MOUNTED LIGHT (SEE NOTES FOR HEIGHT A.F.F.)		MOTION DETECTOR OPERATED SWITCH
	CEILING MOUNTED LIGHT		DUPLEX OUTLET
	4' L. WRAP AROUND FLUORESCENT		DUPLEX OUTLET - WEATHERPROOF/GROUND FAULT
	WALL SCONCE (SEE NOTES FOR HEIGHT A.F.F.)		DUPLEX OUTLET - FLOOR BOX
	RECESSED DOWNLIGHT - DAMP LOCATION		220V OUTLET (COOKTOP/DRYER)
	RECESSED DOWNLIGHT		SWITCHED OUTLET
	UNDERCABINET LIGHT		QUAD OUTLET
	SURFACE MTD. KEYLESS PORCELAIN		DATA JACK COAX AND CAT5E (FOR VOICE OR DATA)
	CEILING MOUNTED PENDANT LIGHT		CEILING FAN - R.I. ONLY W/COVER PLATE
	SINGLE POLE SWITCH		WALL JACK - SPEAKER
	SINGLE POLE SWITCH - 3 WAY		SMOKE DETECTOR - CLG. MTD.
	SINGLE POLE SWITCH W/OCCUPANCY SENSOR		CARBON MONOXIDE/SMOKE DETECTOR - CLG. MTD.
	SINGLE POLE SWITCH W/PILOT LIGHT		JUNCTION BOX
	EXHAUST FAN		
	DOUBLE-HEAD SPOTLIGHT		



DO NOT SCALE THIS DRAWING. INDICATED SCALE MAY NOT BE ACCURATE DUE TO REPRODUCTION AND PRINTING.	john gordon architect 17 bayview avenue bucksport, maine 04416 207.299.6172 www.johngordonarch.com	SANTORO HOUSE ADDITION & RENOVATION Portland, Maine	FOR PERMITTING ONLY	ELECTRICAL LEGEND	09.12.2014 date	E1
				sheet title	1/4" = 1'-0" scale	
© john p. gordon, aia • all rights reserved			revisions	BUILDERS SET	13202 project number	sheet number