


WINDOW (FRENCH DOOR) SCHEDULE

DESIGNATION	ROUGH OPENING (WxH)	TYPE	MATERIAL	GLAZING	U	SHGC	EGRESS	REMARKS
A	2'-0" X 4'-0"	IFSWP2940	FIBER GLASS	LOW E LARGON	.29	.2	☑	
B	3'-1 1/2" X 2'-11 1/2"	IFSWP2940	FIBER GLASS	LOW E LARGON	.29	.2	☑	
C	2'-0" X 3'-0"	IFSWP2940	FIBER GLASS	LOW E LARGON	.29	.2	☑	

FULL SCREENS ALL OPENINGS
 CONTRACTOR TO VERIFY QUANTITY PRIOR TO ORDERING
 ALL GLASS WITHIN 18" FROM FINISH FLOOR MUST BE TEMPERED
 ALL INTEGRITY WINDOWS HAVE A U-VALUE OF 0.29 AND SHGC OF 0.47 TYPICALLY

BUILDERS DRAWINGS
 THESE DRAWINGS MAY NOT SHOW ALL THE INFORMATION AND/OR INSTRUCTIONS NECESSARY TO COMPLETE THIS PROJECT. BY USING THESE DRAWINGS, THE GENERAL CONTRACTOR UNDERSTANDS THAT HE IS RESPONSIBLE FOR OBTAINING ALL NECESSARY PERMITS AND SHOULD ENGAGE THE SERVICES OF A LICENSED STRUCTURAL, MECHANICAL, CIVIL, OR ELECTRICAL ENGINEER WHERE THESE TRADES PERTAIN TO THIS PROJECT OR TO THE SAFETY OF ITS OCCUPANTS AND CONTRACTORS. THE ARCHITECT ASSUMES NO LIABILITY FOR ANY INCOMPLETE OR MISSING INFORMATION OR FOR ANY INFORMATION THAT IS IN CONFLICT WITH OR CONTRADICTORY TO FIELD CONDITIONS, OTHER DRAWINGS, OR WORK PERFORMED BY THE CONTRACTOR.

MIERS RESIDENCE
 RENOVATION TO 18 VICTOR RD.
 PORTLAND, MAINE

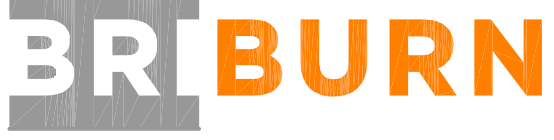

CONSULTANTS:
STRUCTURAL:
 L & L Engineering
 6 O Street
 South Portland, ME 04106
 207-767-4830

PROJECT NO.: 1511
 ISSUED: 11.18.15
 DRAWN BY: CMB
 CHECKED BY: ---
 SHEET TITLE:
 EXTERIOR
 ELEVATIONS
 WINDOW SCHEDULE

A2