


75' ±

3' ± WOOD STOCKADE FENCE


9/3/2013

PROPOSED SHED

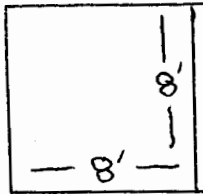

100' ±

100' ±

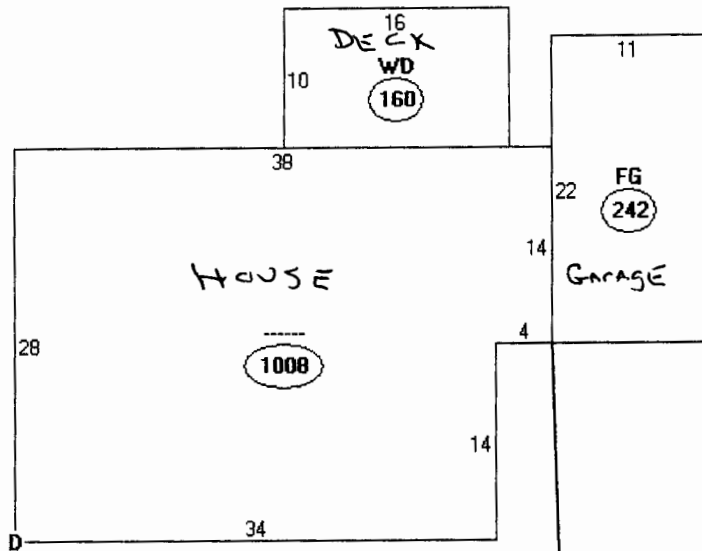

PAVED DRIVEWAY

75' w

409 OCEAN AVE

IPF

IPF