


75' ±

5' ± WOOD STOCKADE FENCE


9/3/2013

6' ±

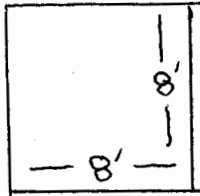

PROPOSED SHED

100' ±

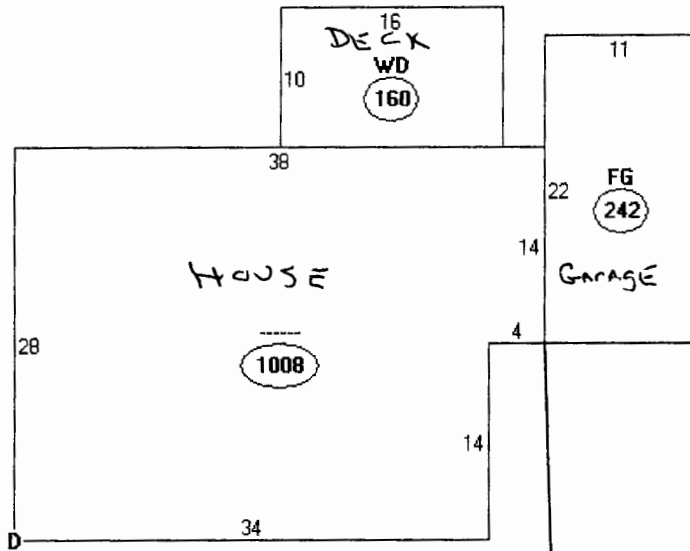

100' ±

IPF

IPF

75' w =
409 OCEAN AVE