


PROJECT  
NORTH →

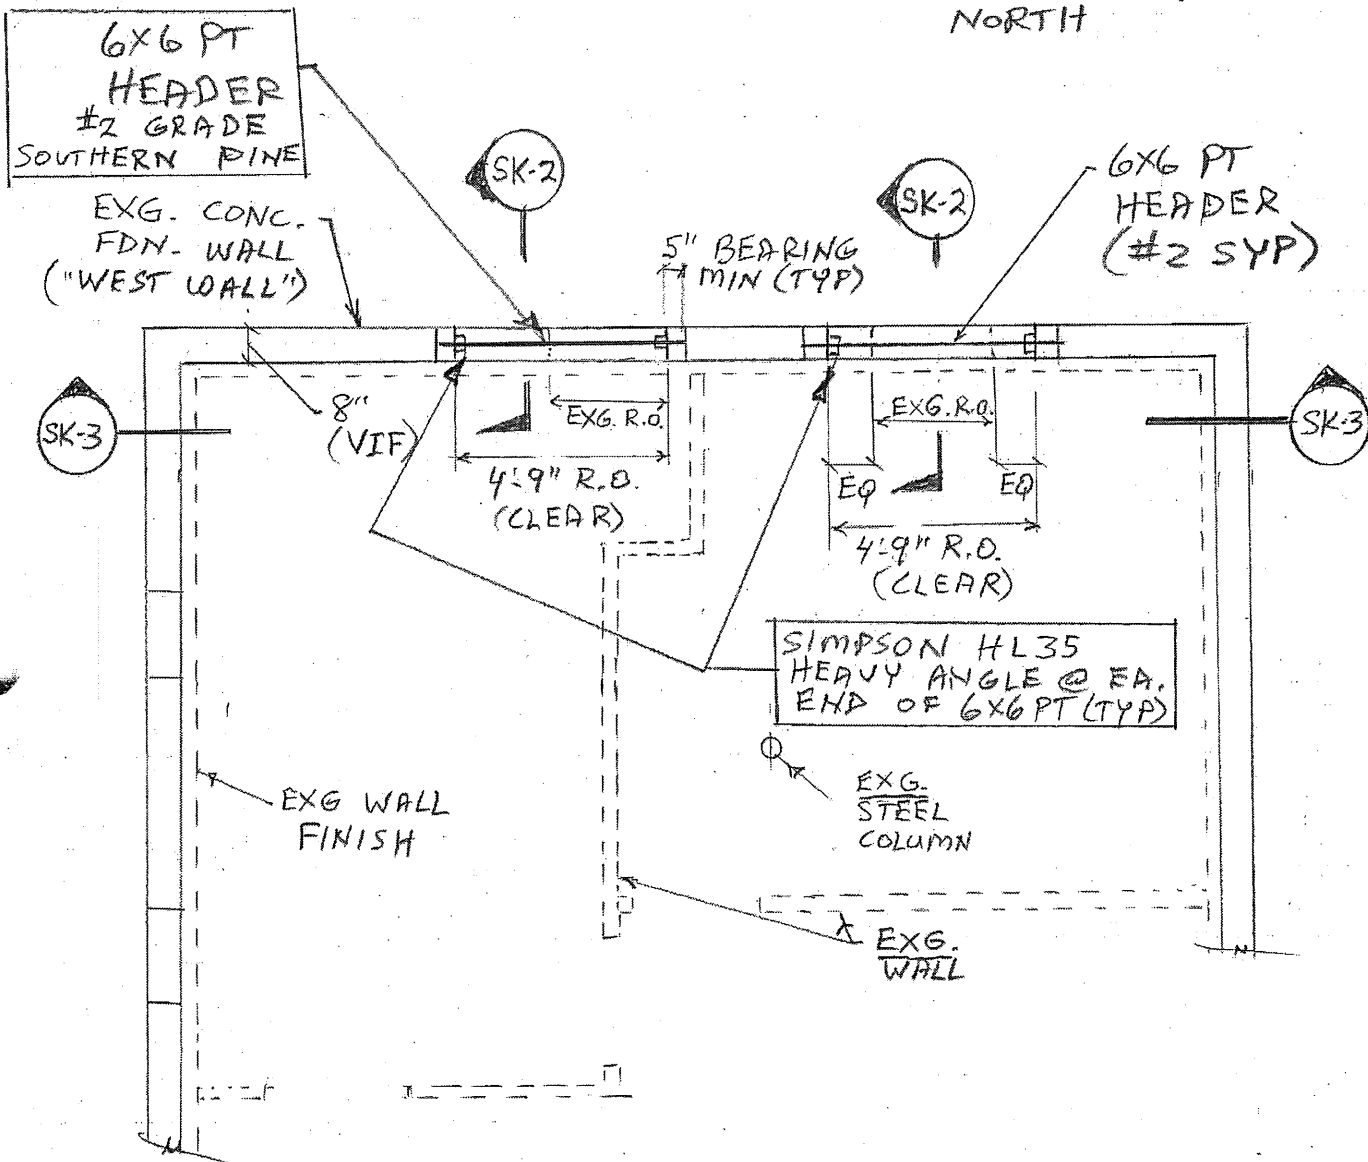

NOTES:

1. See attached "General Structural Notes" for additional notes and requirements.
2. Provide temporary shoring and bracing as necessary throughout construction.

SK-1 BASEMENT PART. PLAN  
1/4" = 1'-0"