
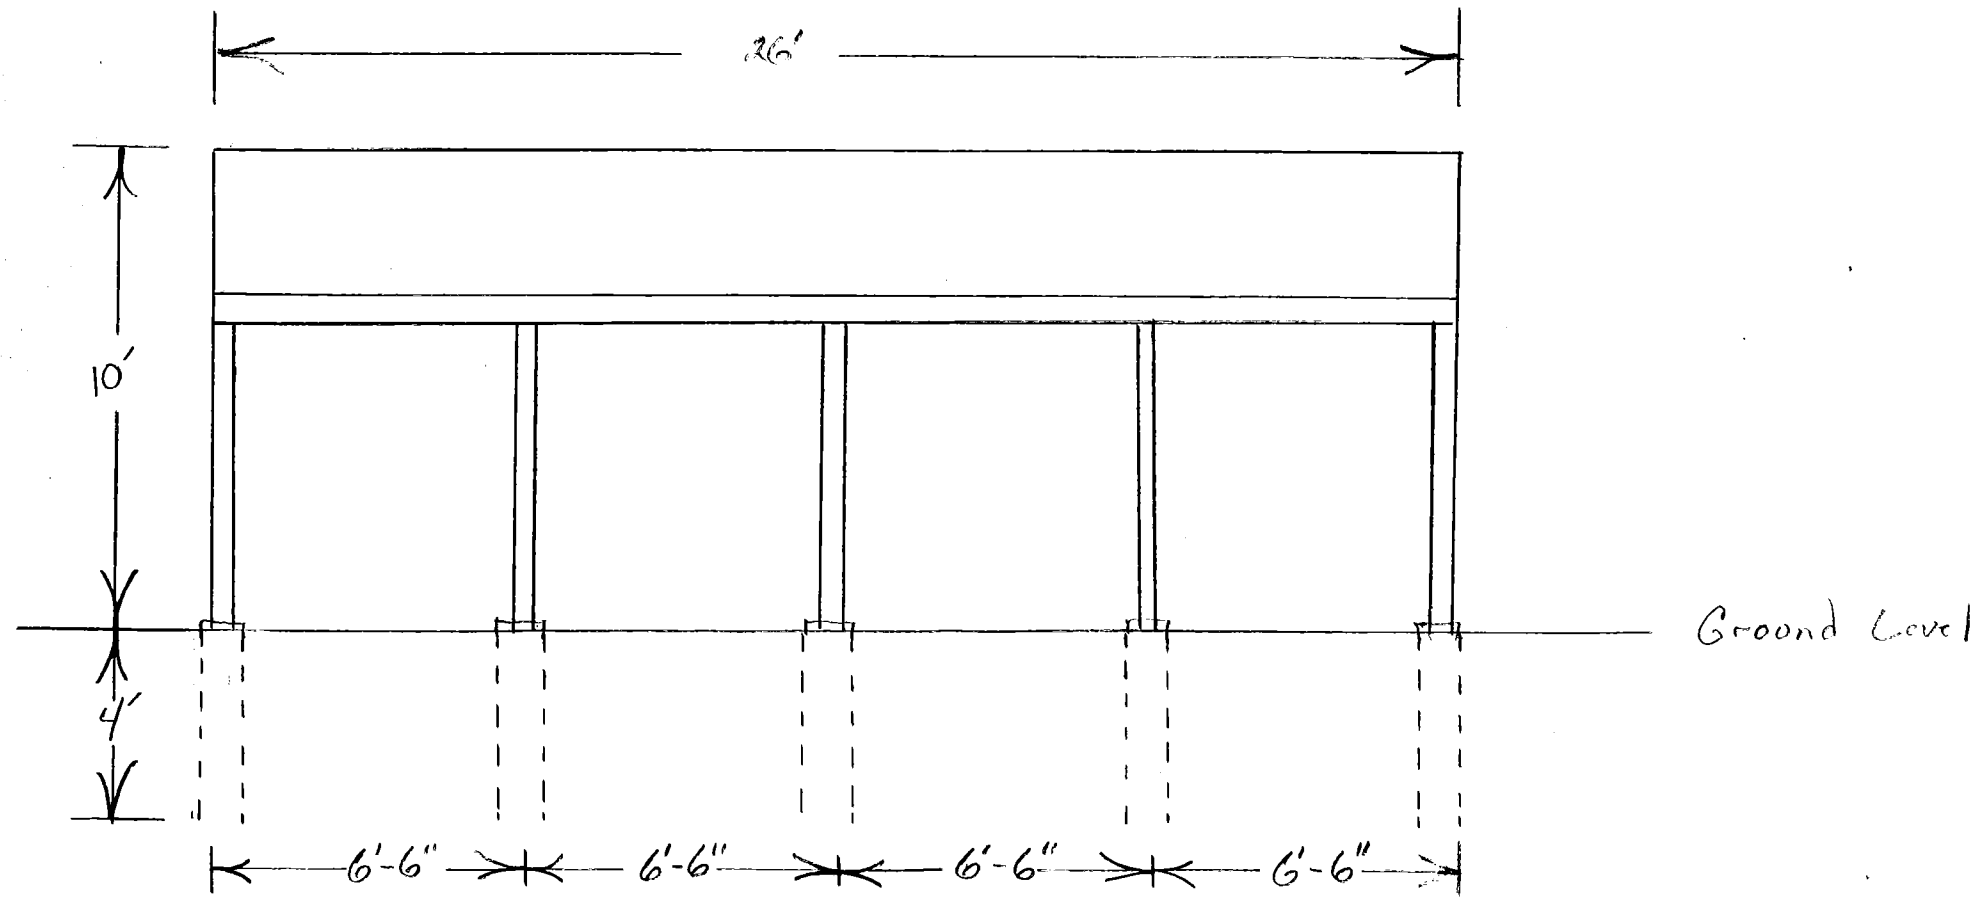


Michael Menchen
64 Murray St.
Portland

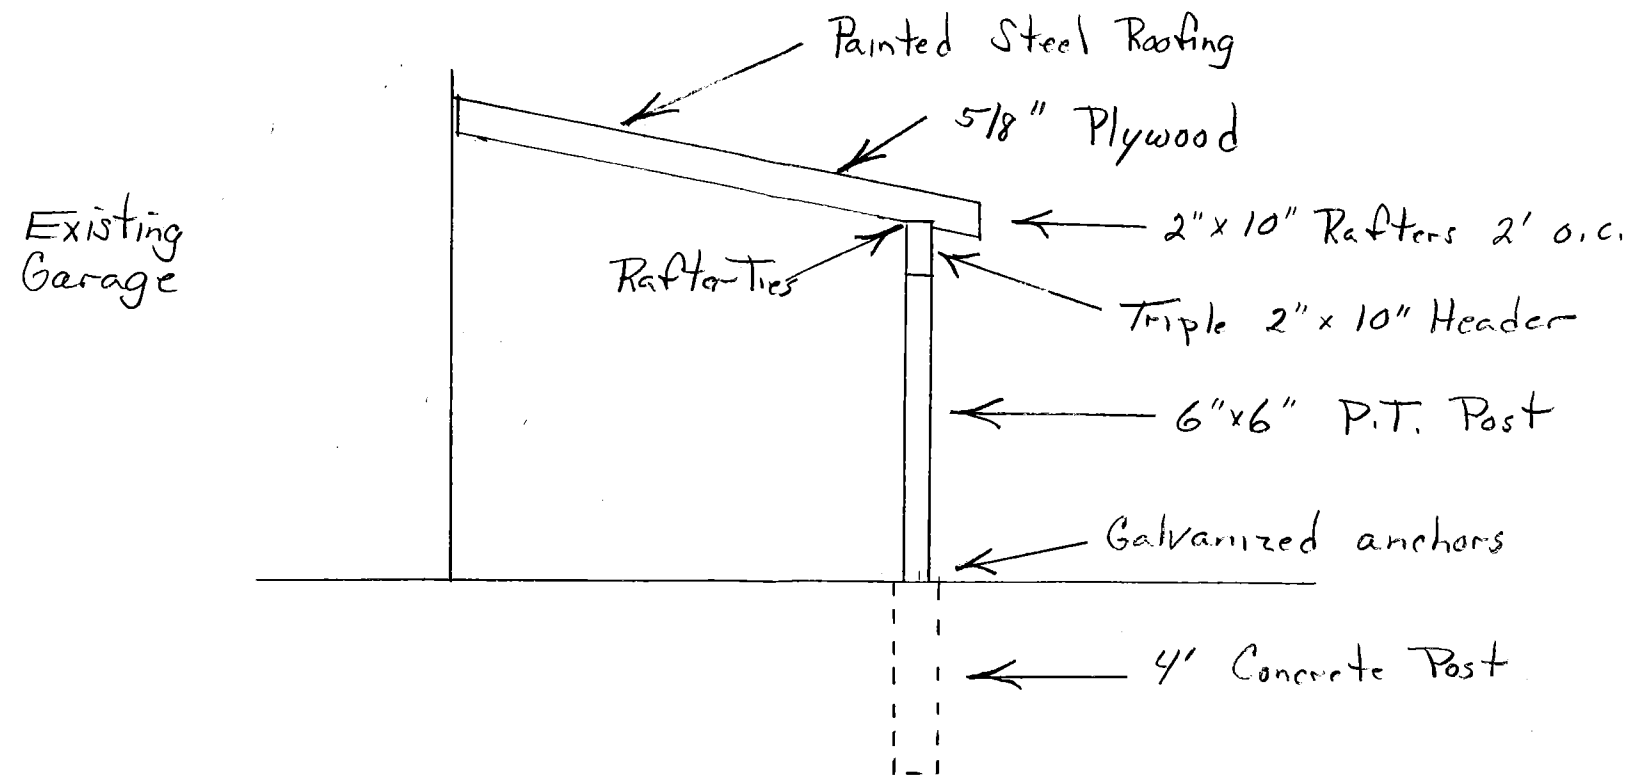

1/4" = 1'