

# NEW RESIDENCE

KINEO STREET, PORTLAND, ME  
MIKE MICHAUD

BY  
JJO

NO  
A

REMARKS  
ISSUED FOR PERMIT

DATE  
06/06/08

CODE: IRC 2006

TOWN: PORTLAND


DATE: 06/06/08

SCALE: AS NOTED

DRAWN: JJO

TITLE:  
FIRST FLOOR  
FRAMING

FILE:  
SHEET:  
A-5

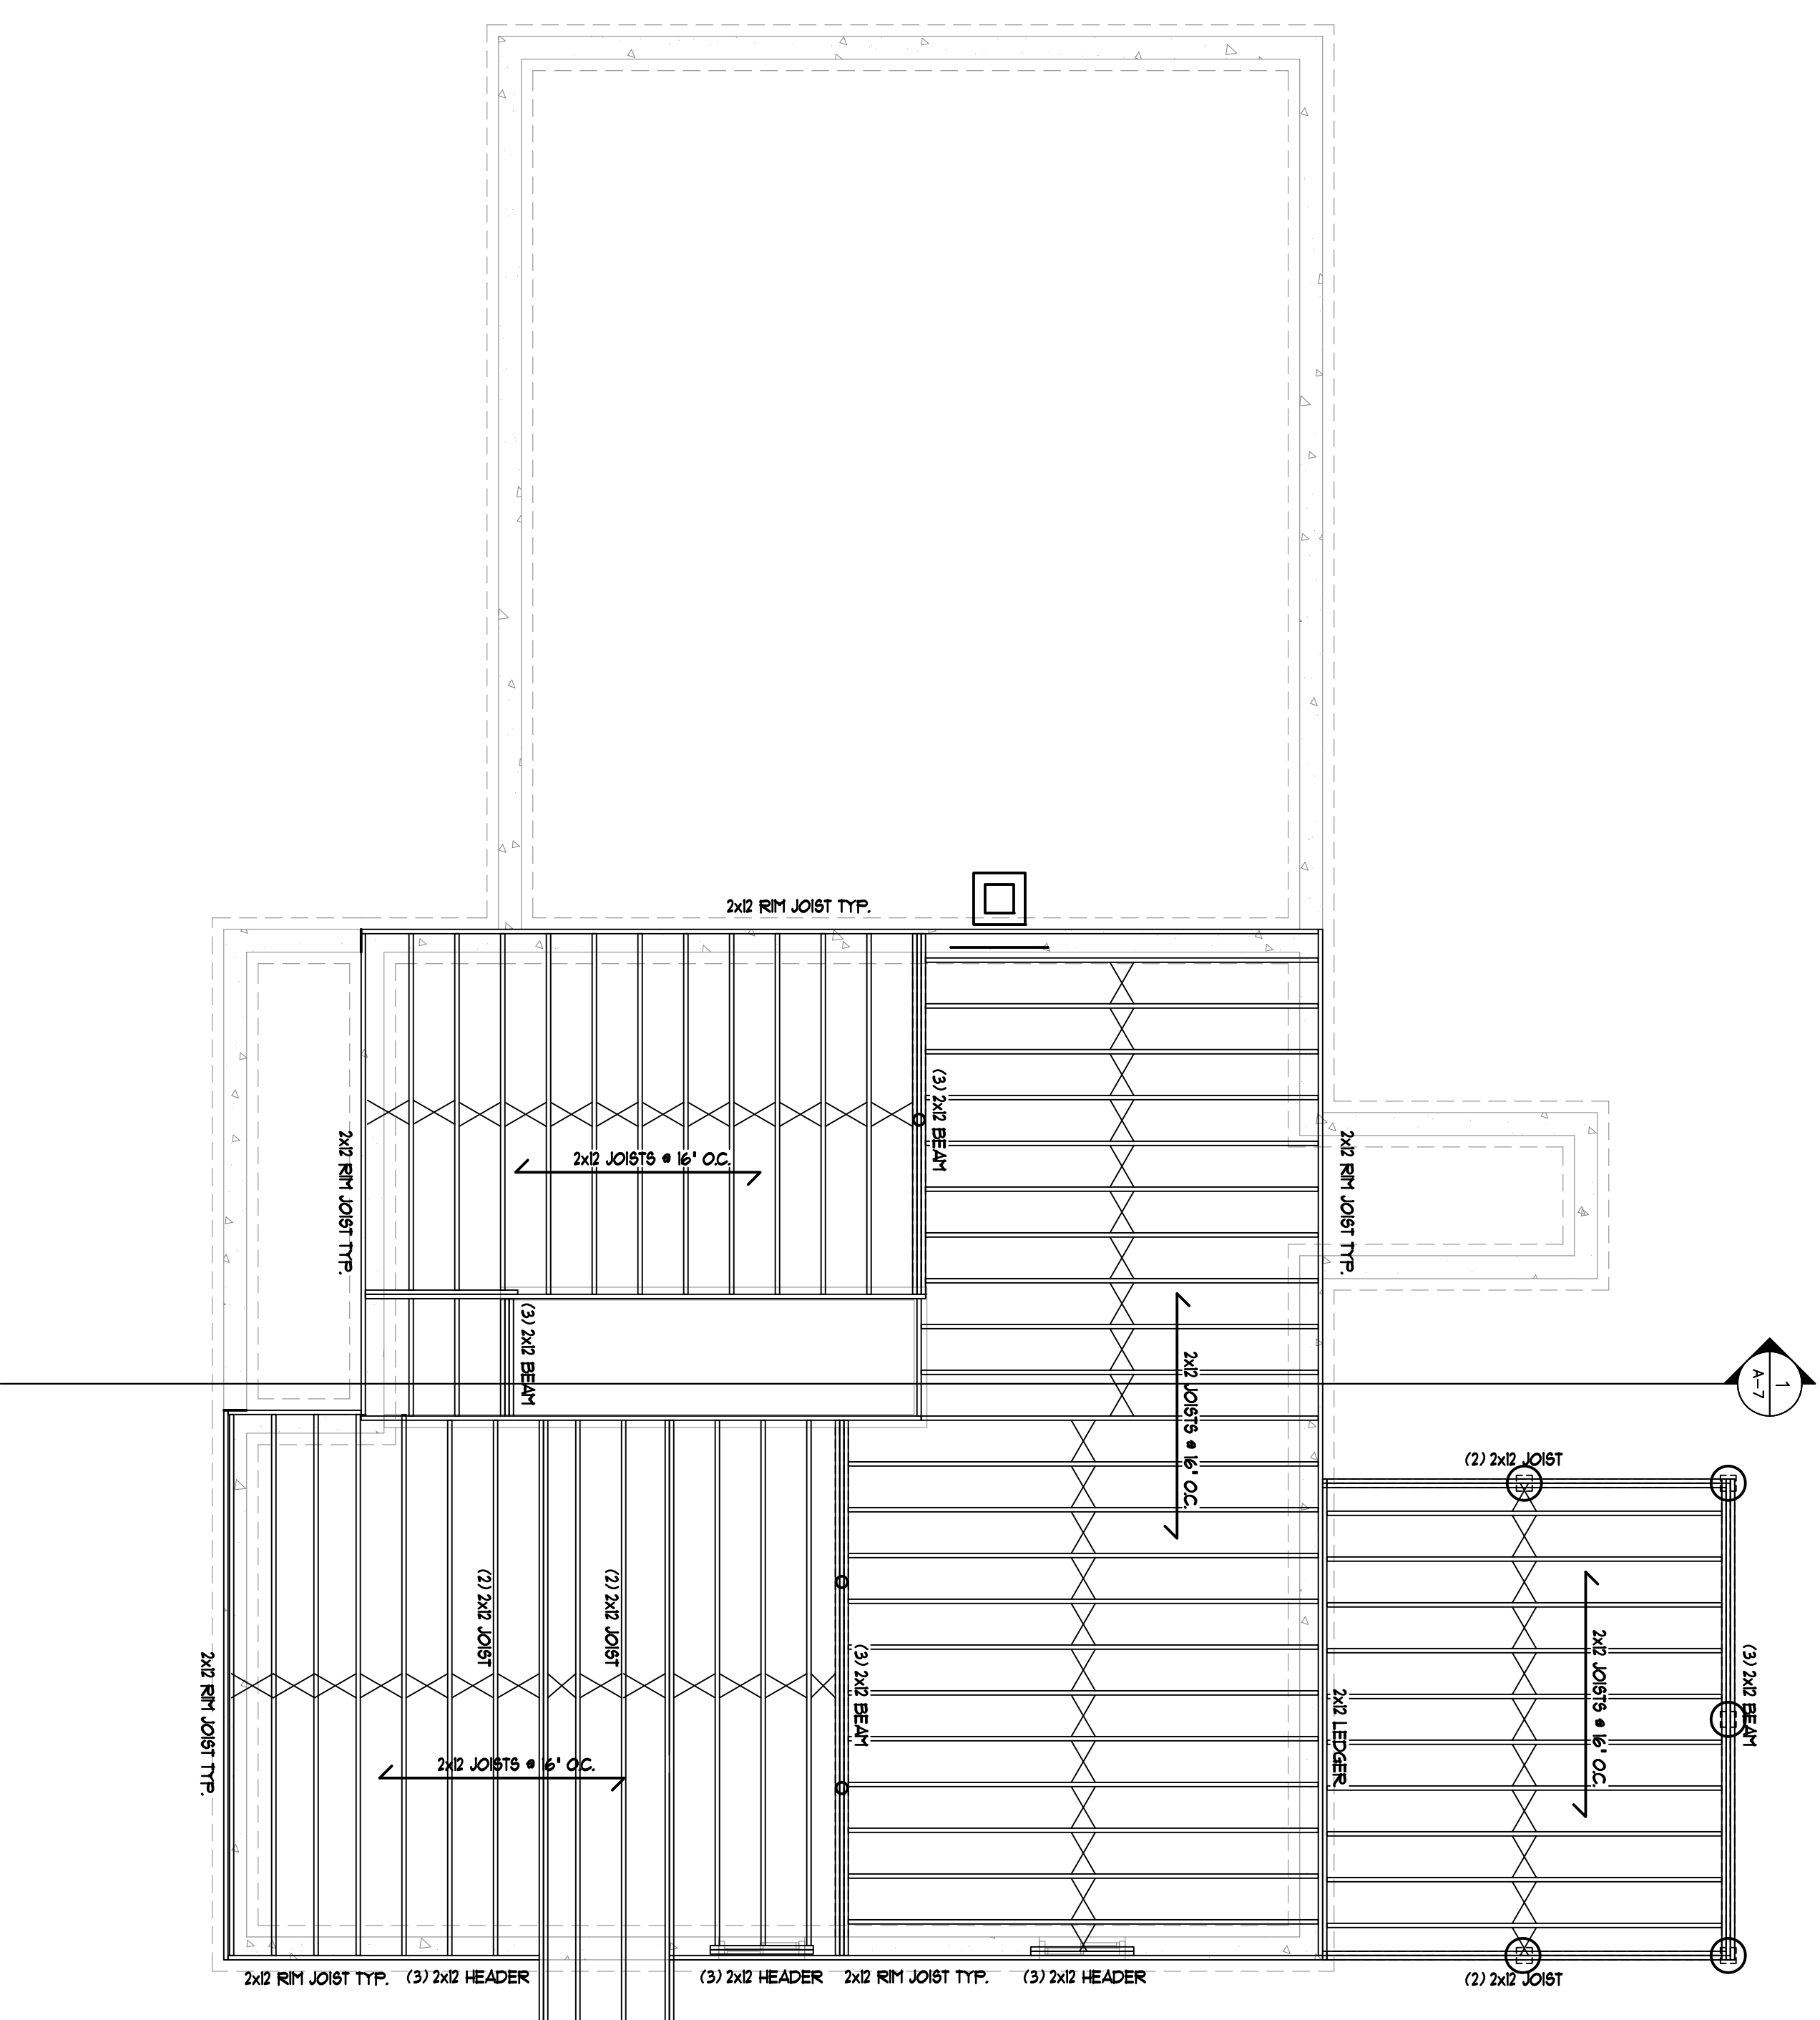

1. Contractor/owner responsible for securing all necessary permits.
2. Contractor/owner will comply with all applicable codes and ordinances.
3. Contractor/owner to verify all site grades and dimensions.

**NOTE:**  
THE CONTRACTOR/OWNER ASSUMES ALL RESPONSIBILITY FOR LOCAL CODE COMPLIANCE. ALL PERMITS AND INSURANCE REQUIREMENTS ARE BASED ON INFORMATION PROVIDED BY THE CLIENT AND LOCAL CODES. NONE OF THE ENGINEER'S OR CD PROFESSIONAL SERVICES OR LIABILITY ARE ASSUMED BY THE ENGINEER OR CD UNLESS SPECIFICALLY STATED IN WRITING BY THE CLIENT AND/OR CONTRACTOR BEFORE ACTUAL CONSTRUCTION BY THE CLIENT AND/OR CONTRACTOR. ANY CHANGES TO THE ORIGINAL PLAN SHALL BE MADE BY THE CLIENT AND/OR CONTRACTOR BEFORE ACTUAL CONSTRUCTION. ANY CHANGES TO THE ORIGINAL PLAN SHALL BE MADE BY THE CLIENT AND/OR CONTRACTOR BEFORE ACTUAL CONSTRUCTION.