


SHADED = OLD/EXISTING

NO EXISTING FRAMING TO BE REMOVED OR ALTERED. ONLY NEW BEING ADDED.

10'

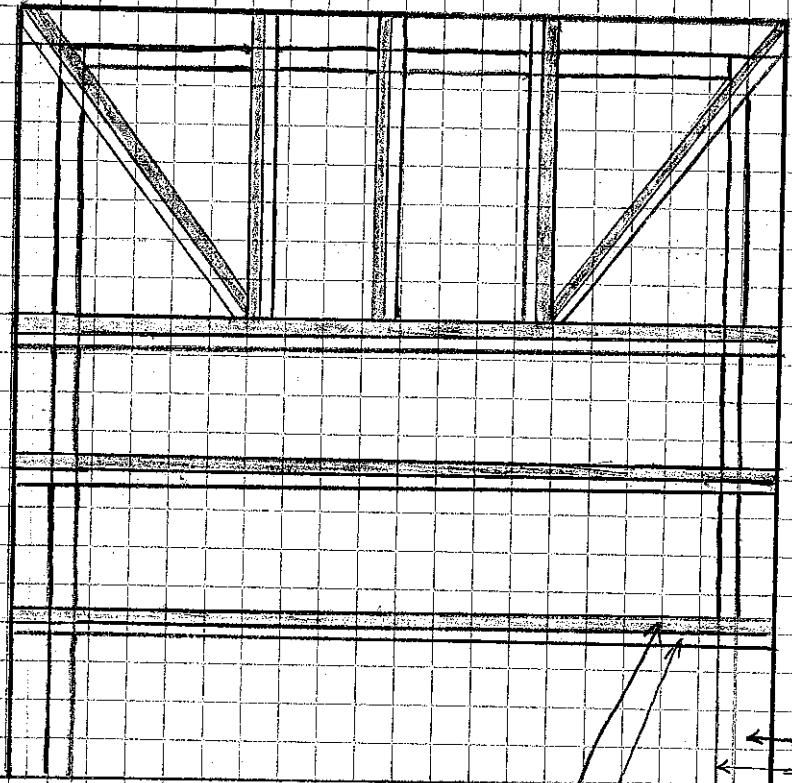

EXISTING 2x3" R.S.
RIM BOARD
SISTERED ON 2x3 K.D.
STRONG BACK

2x6 KD SISTERED
STRONG BACK
COLLAR TIE

EXISTING 2x3 R.S.
COLLAR TIE

ROOF DETAIL

- NOT TO SCALE -