


# Cross Section of Stairs from Parking Area

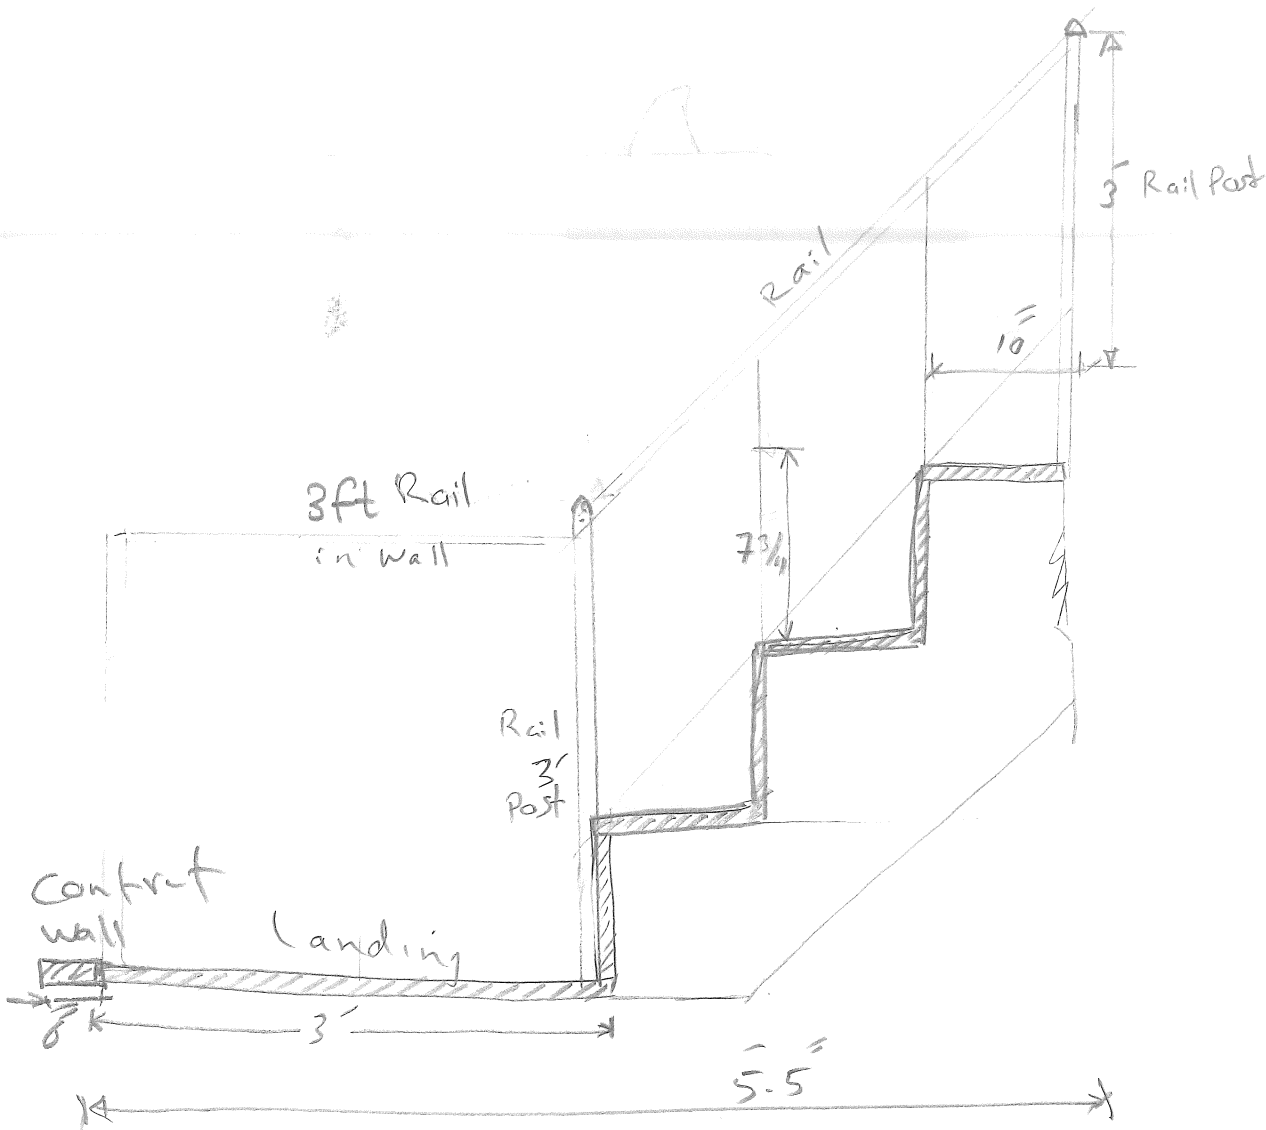

Washington Ave