


PFS Corporation
 Northeast Region
 APPROVED
 H Raup - 3
 3/3/17
 Approval limited to
 Factory Built Portion

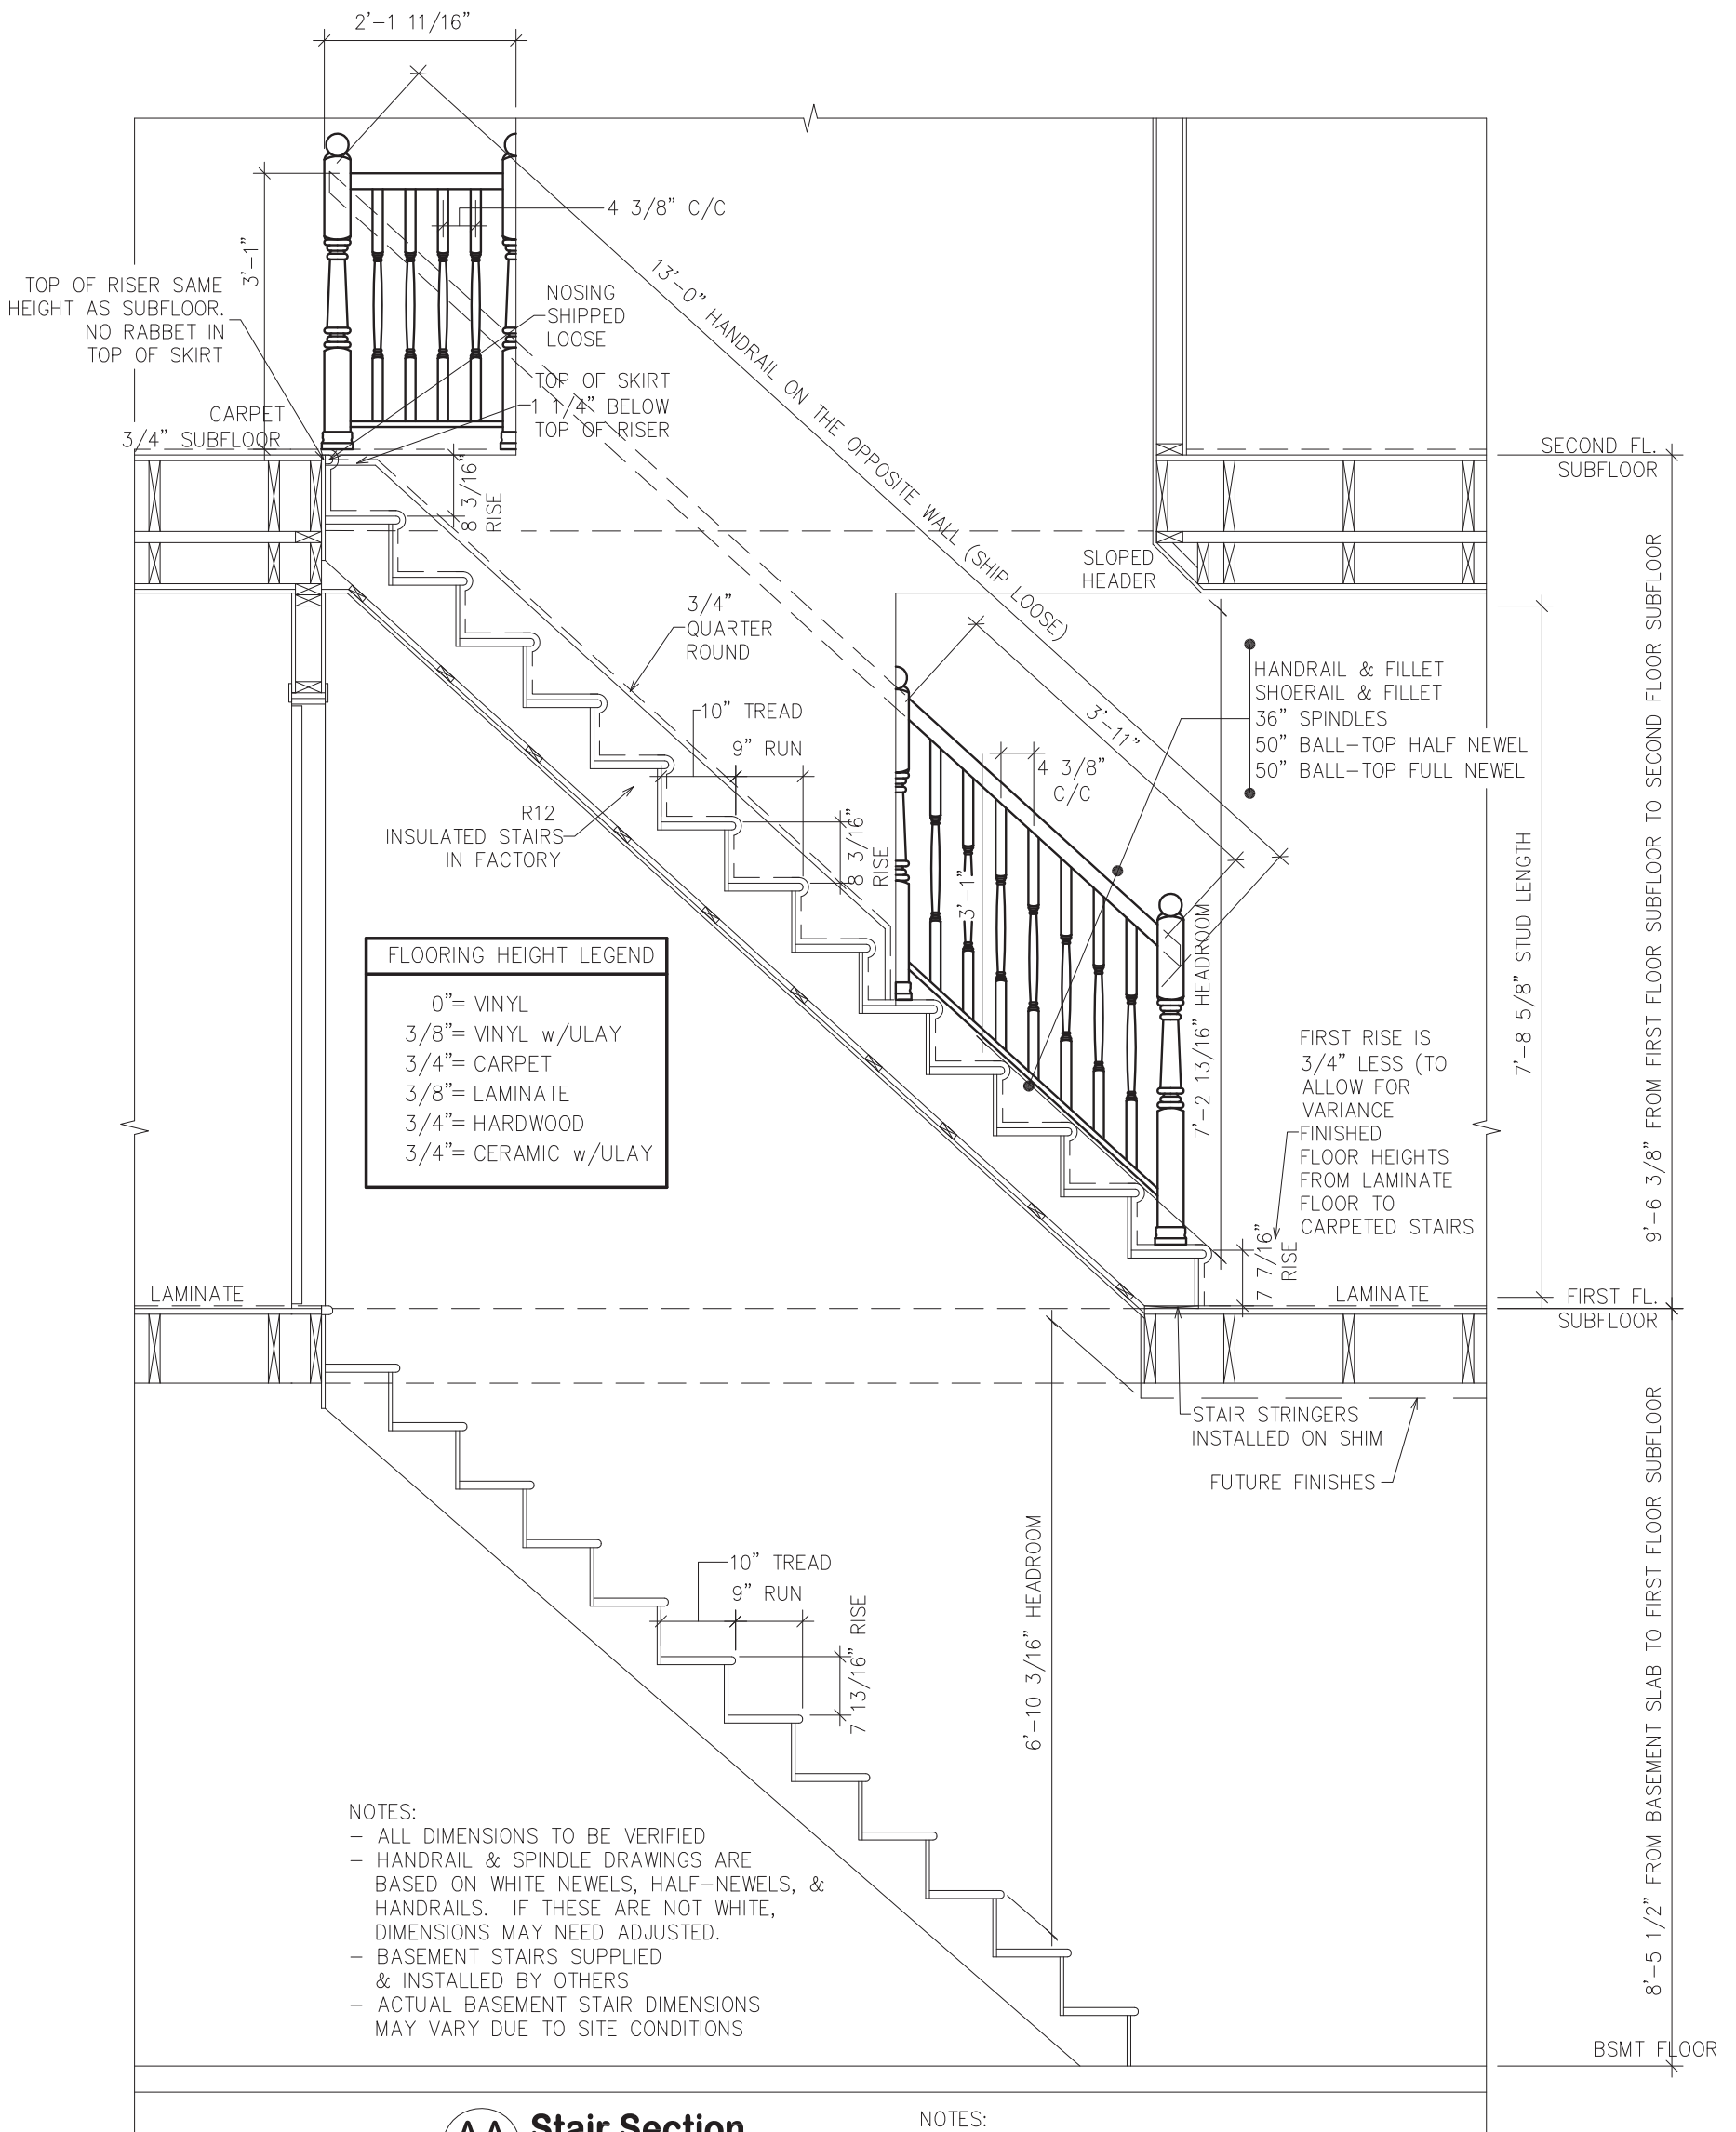

A-A Stair Section
 20-2

Sheet No.	Drawn By	AG
	Original Date	Aug 18/16
	Scale	1/2"=1'-0"



Prestige Homes Inc.
 14 Industrial Drive
 Sussex, New Brunswick
 E4E-2R8
 Phone: (506)433-9130
 Fax: (506)433-9141

Stair Plan & Section	
12827A	R12859A-20-2B

Revision Date
 Dec. 13/16
 Revised by
 AG