



A1 - Floor Plan_existing

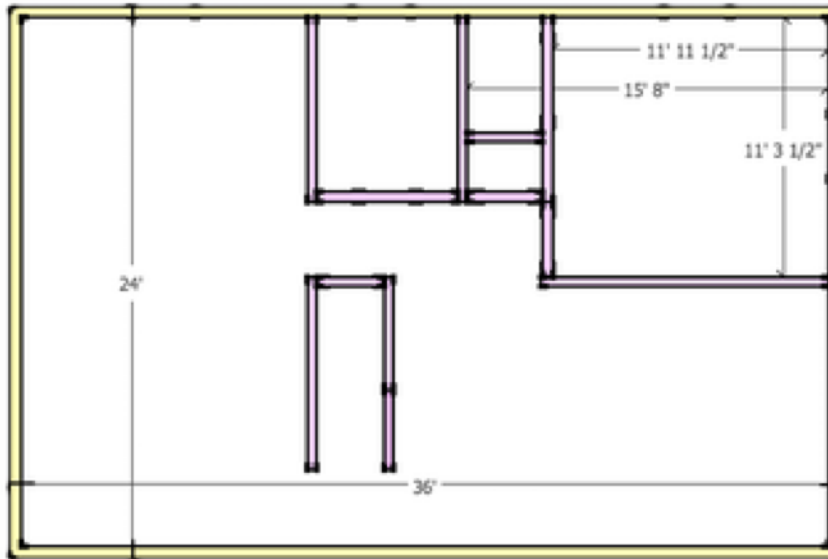

Associated Inside Work

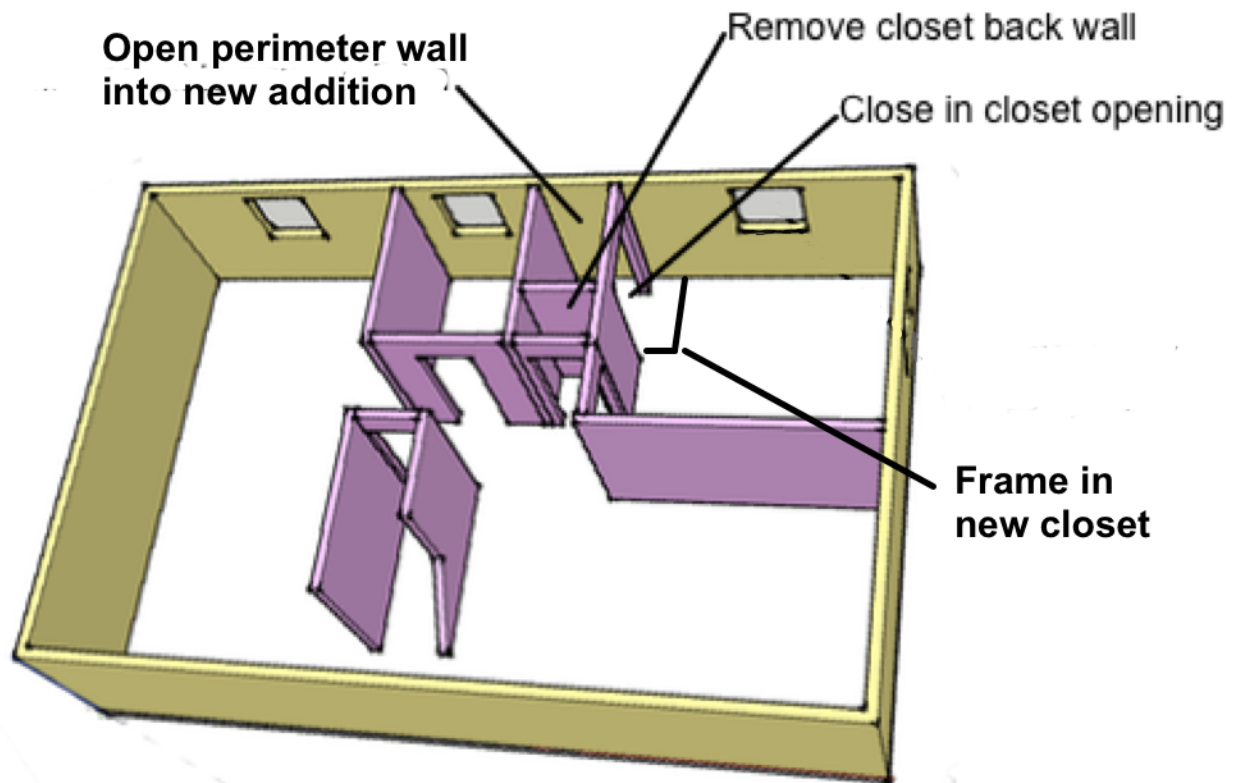

Scale 1/8" = 1' - 0"

Ker House Addition
57 Vera Street, Portland
April 2017