


A5 - Floor Framing Plan

FLOOR FRAMING PLAN SCALE : 1/4" = 1' - 0"

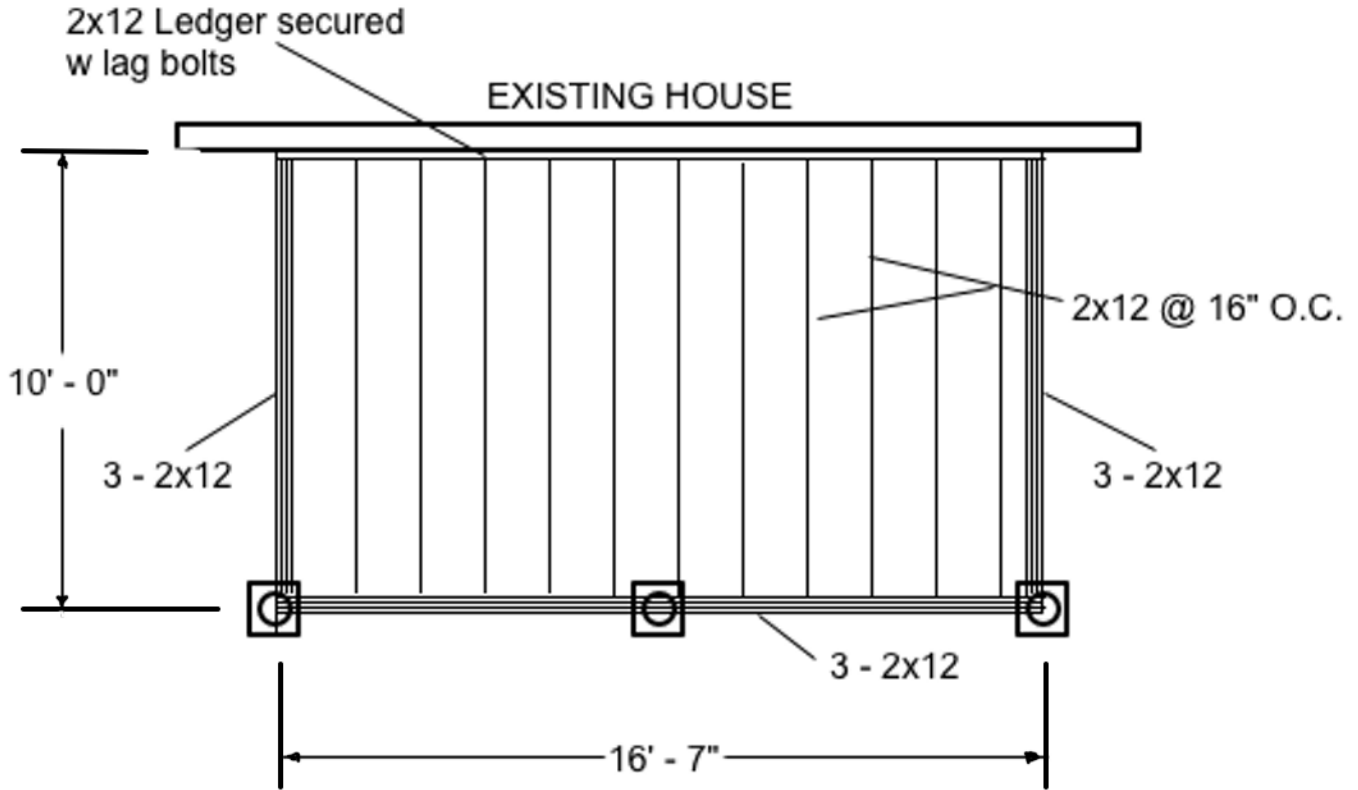

UNDERSURFACE : 1/2" PT Plywood
INSULATION : 10" Fiberglass batting
SUB-FLOOR : 3/4" AC Plywood
FINISH FLOOR : Oak Flooring, narrow



FOOTING, POST & SILL DETAILS SCALE : 1/2" = 1' - 0"

Ker House Addition
57 Vera Street, Portland
April 2017