




A6 - Wall Framing Plan

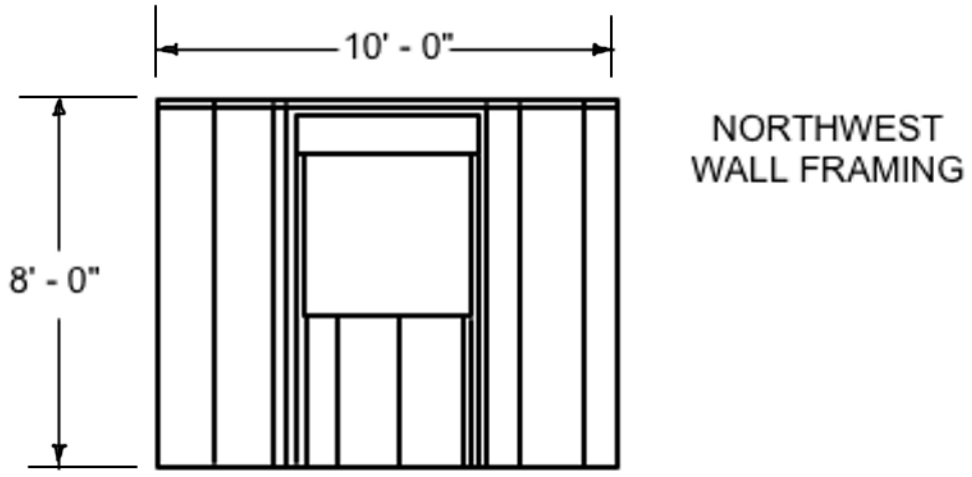

NORTHWEST
WALL FRAMING

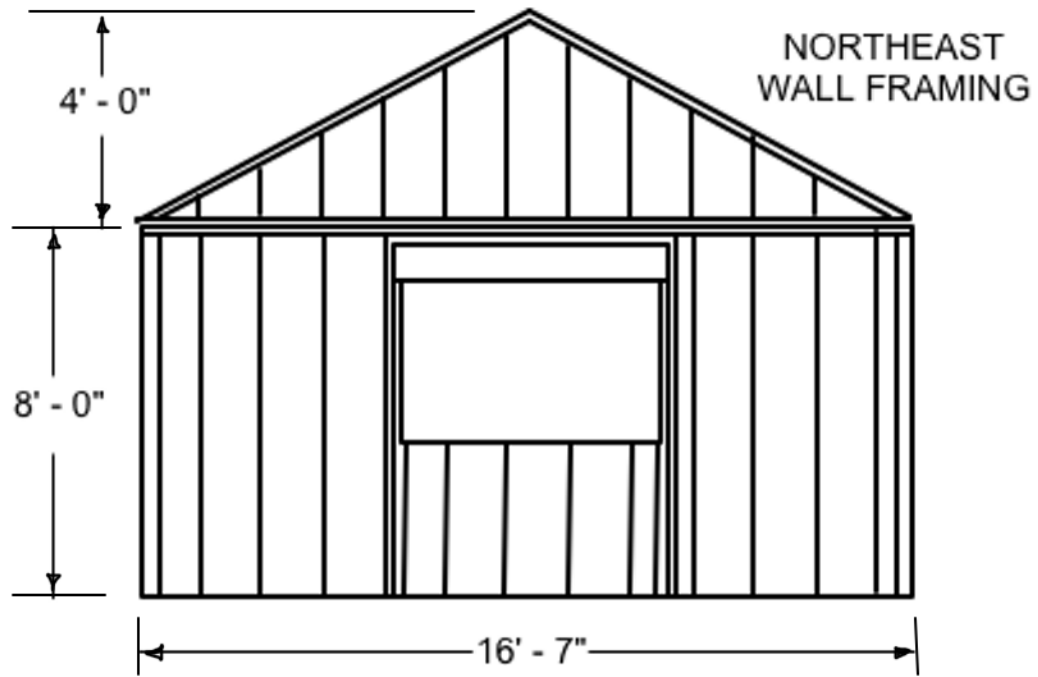

NORTHEAST
WALL FRAMING

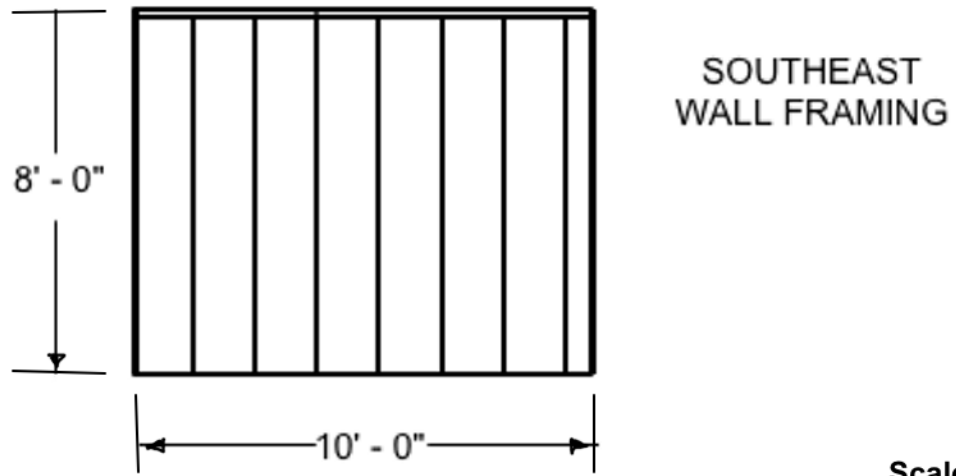

SOUTHEAST
WALL FRAMING

Scale : 1/4" = 1' - 0"

Ker House Addition
57 Vera Street, Portland
April 2017