


A7 - Roof Framing Plan

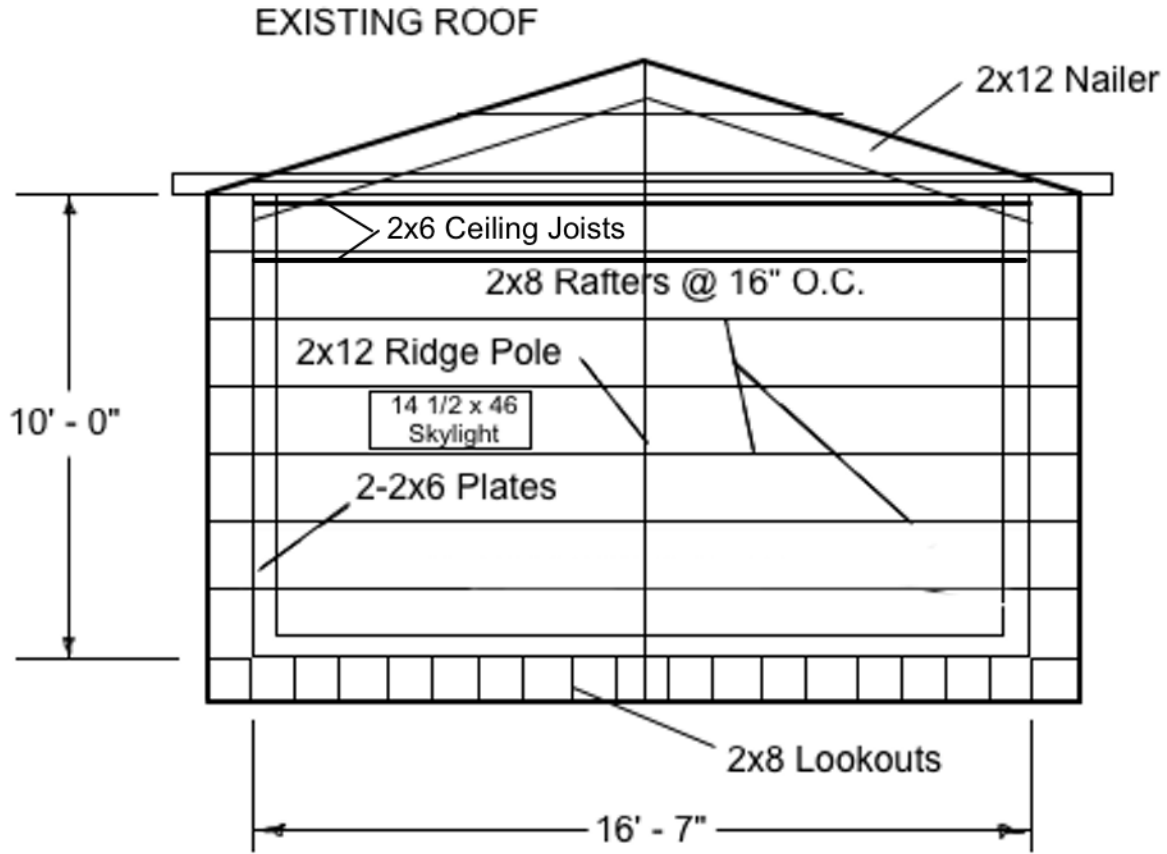

Scale : 1/4" = 1' - 0"

Ker House Addition
57 Vera Street, Portland
April 2017