
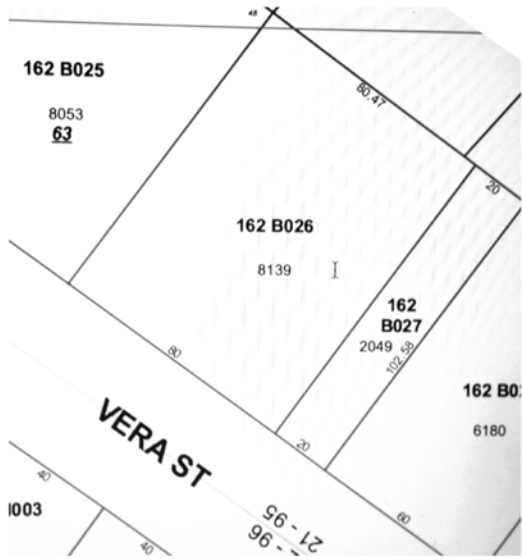


# PP-1 / Plot Plan

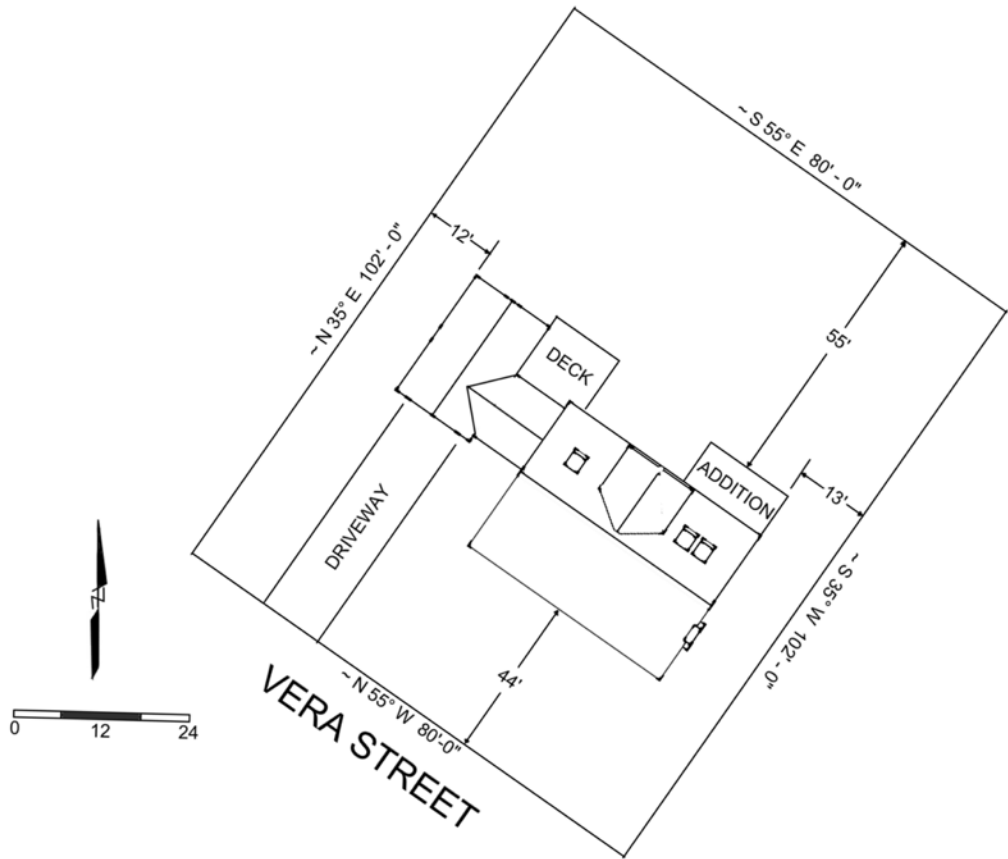

**Ker House Addition**  
 57 Vera Street, Portland  
 April 2017