


A5 - Floor Framing Plan

FLOOR FRAMING PLAN SCALE : 1/4" = 1' - 0"

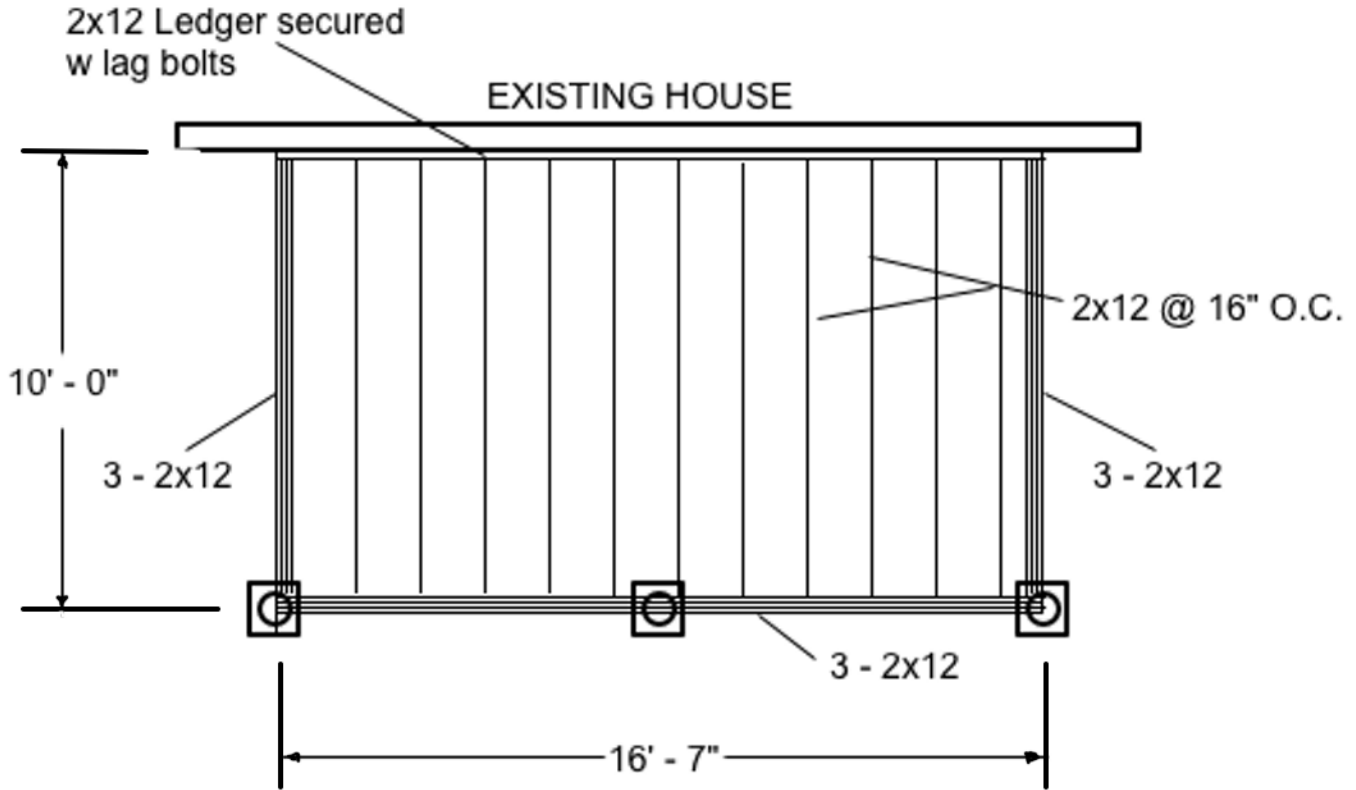

UNDERSURFACE : 1/2" PT Plywood
 INSULATION : 10" Fiberglass batting (R-30)
 SUB-FLOOR : 3/4" AC Plywood
 FINISH FLOOR : Oak Flooring, narrow



Metal attachment bracket
from post top to subsill

FOOTING, POST & SILL DETAILS SCALE : 1/2" = 1' - 0"



Ker House Addition
 57 Vera Street, Portland
 April 2017