

ADVANTAGES

APPLICATIONS

FIND YOUR DEALER

VIDEOS

PROFESSIONALS

TECHNO METAL POST MAINE

157, Granite Hill Rd
Manchester 04351


 207 623-3244
207 441-8878

 207 445-4722

 info.maine@technometalpost.com



Michael Brochu

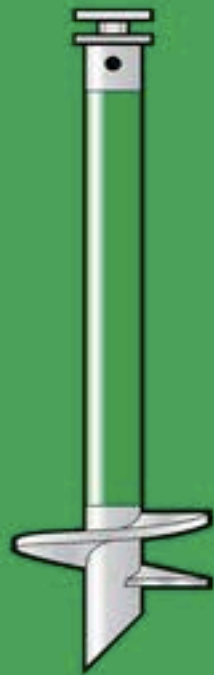

Techno Metal Post's helical piles are manufactured right here in North American. They are screwed into the ground using proprietary machinery specifically designed by our engineers to provide you with an accurate measurement which is tested and validated right on site. We have developed a way to give you the exact bearing capacity you require for your structure. Our posts are designed, engineered and tested to the highest standards to ensure they withstand the toughest loads and conditions possible. Worried about frost-heaving? We have solved that problem with a heavy-duty polyethylene sleeve that has been specially designed to encase the post and prevent it from being affected by ground movement. With Techno Metal Post your projects and/or structures are completely supported in a cost-effective, easy to install manner.

Our posts are perfect for all kind of applications; Decks, Cottages, Boardwalks, Buildings, and many more.

» **READY TO BUILD**

» **AUCUNE EXCAVATION**

» **NO CONCRETE REQUIRED**

» **REMOVABLE**

» **MINIMAL ENVIRONMENTAL IMPACT**